


SC DHEC STATE PARK RE-ROOFING OF MULTIPLE BUILDINGS

8500 FARROW ROAD
STATE PARK, SOUTH CAROLINA
STATE PROJECT NO. J04-9526-PD

DRAWING INDEX

SHEET NO.	DRAWING TITLE
R1	EXISTING ROOF PLANS
R2	EXISTING ROOF PLANS
R3	EXISTING ROOF PLANS
R4	EXISTING ROOF PLANS
R5	NEW ROOF PLAN AND DETAILS
R6	NEW ROOF PLANS
R7	NEW ROOF PLAN
R8	NEW ROOF PLAN
R9	SECTIONS AND DETAILS

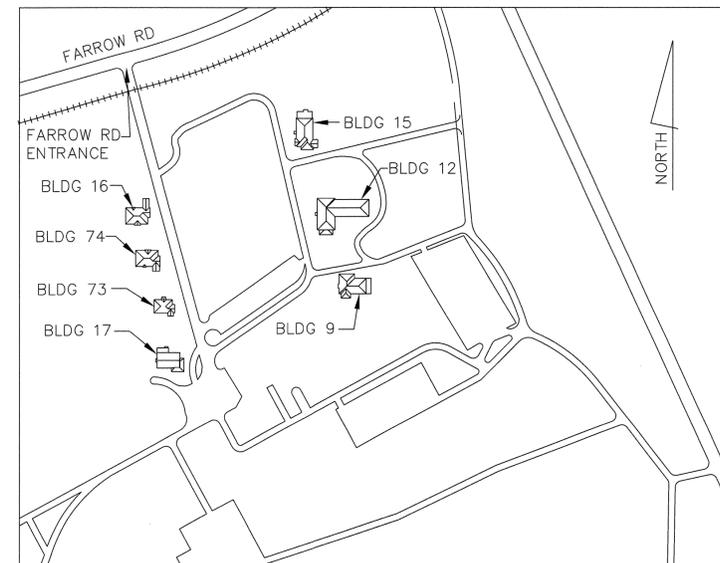

SITE MAP


FLOYD ABRAMS CO.
P.O. BOX 6136
COLUMBIA, SOUTH CAROLINA 29260-6136
(803) 787-6240

LEGEND

- VP VENT PIPE
- CHIMNEY CHIMNEY
- GUTTER W/DOWNSPOUT GUTTER W/DOWNSPOUT
- ROOF SLOPE ROOF SLOPE
- STRUCTURE TO BE REMOVED STRUCTURE TO BE REMOVED

NOTES:


ALL ROOF SLOPE ARE 7:12 UNLESS OTHERWISE NOTED.

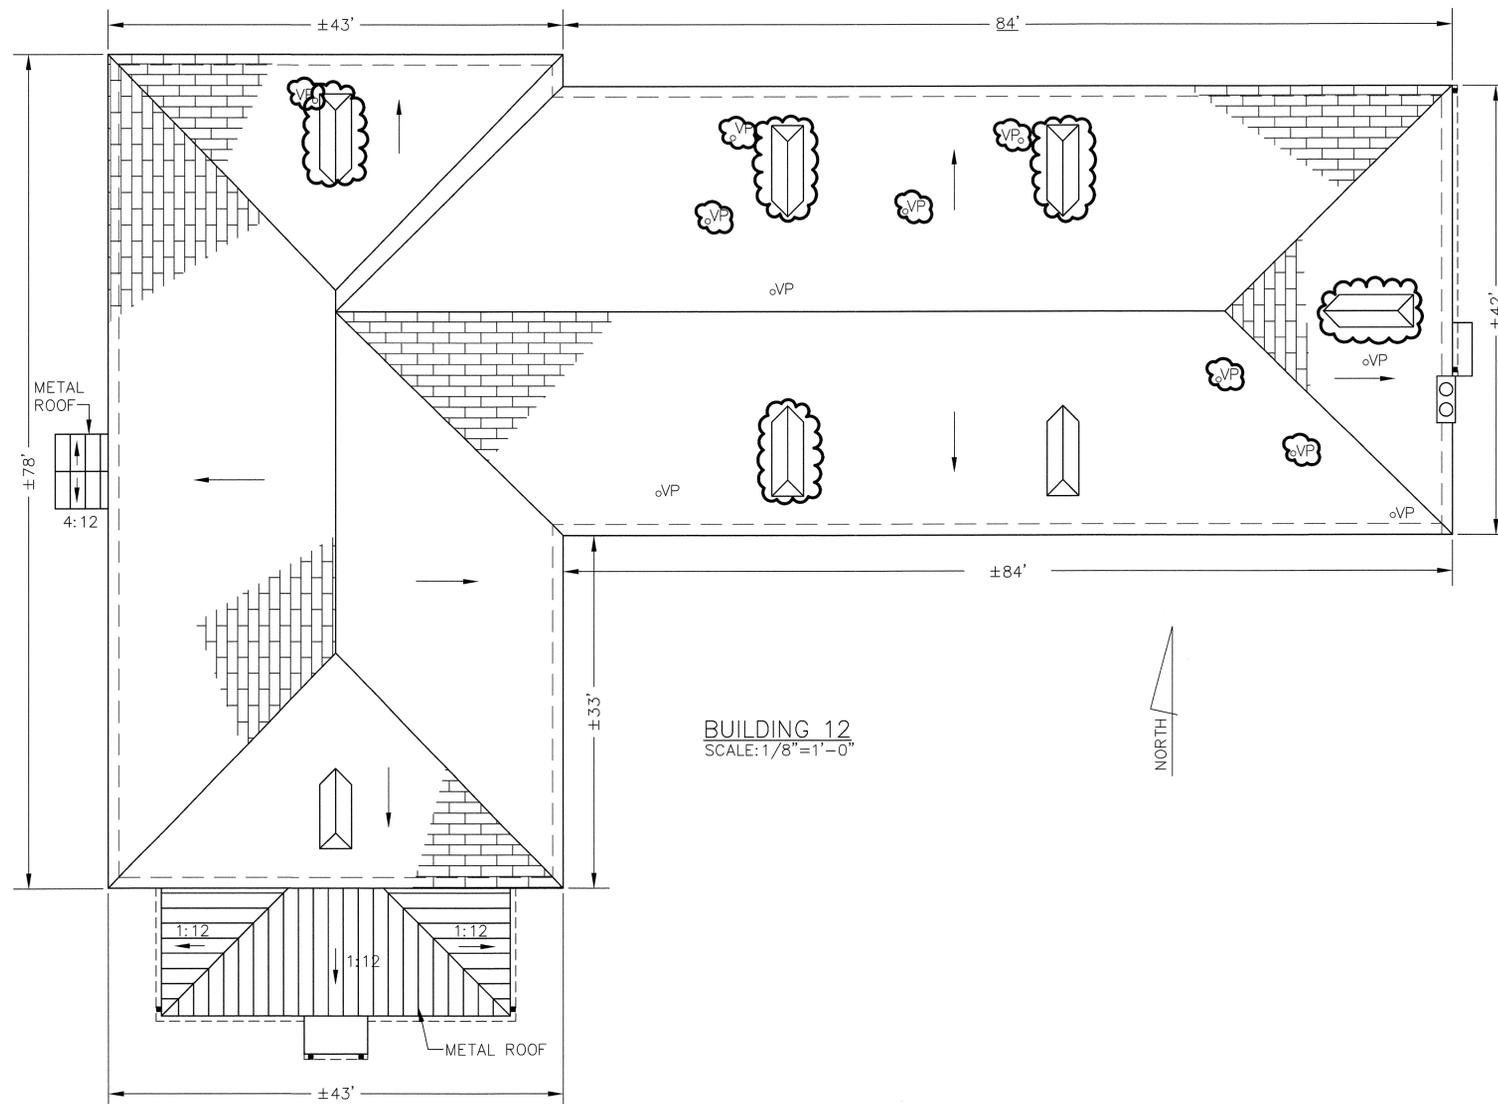


BUILDING 12
SCALE: 1/8"=1'-0"




REV. NO.	DESCRIPTION	DATE
	SC DHEC STATE PARK RE-ROOFING OF MULTIPLE BUILDINGS EXISTING ROOF PLANS 8500 FARROW ROAD STATE PARK, SOUTH CAROLINA STATE PROJECT NO. J04-9526-PD	
	FLOYD ABRAMS COMPANY COLUMBIA, SOUTH CAROLINA	Roof Consulting Services
SCALE: 1/8"=1'-0"	DRAWN BY: JDL	CHECKED BY: FA
PROJECT NO: 15.0105	DATE: 5/13/2015	SHEET R1 OF 9

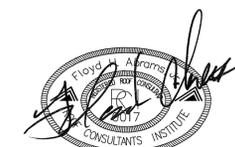

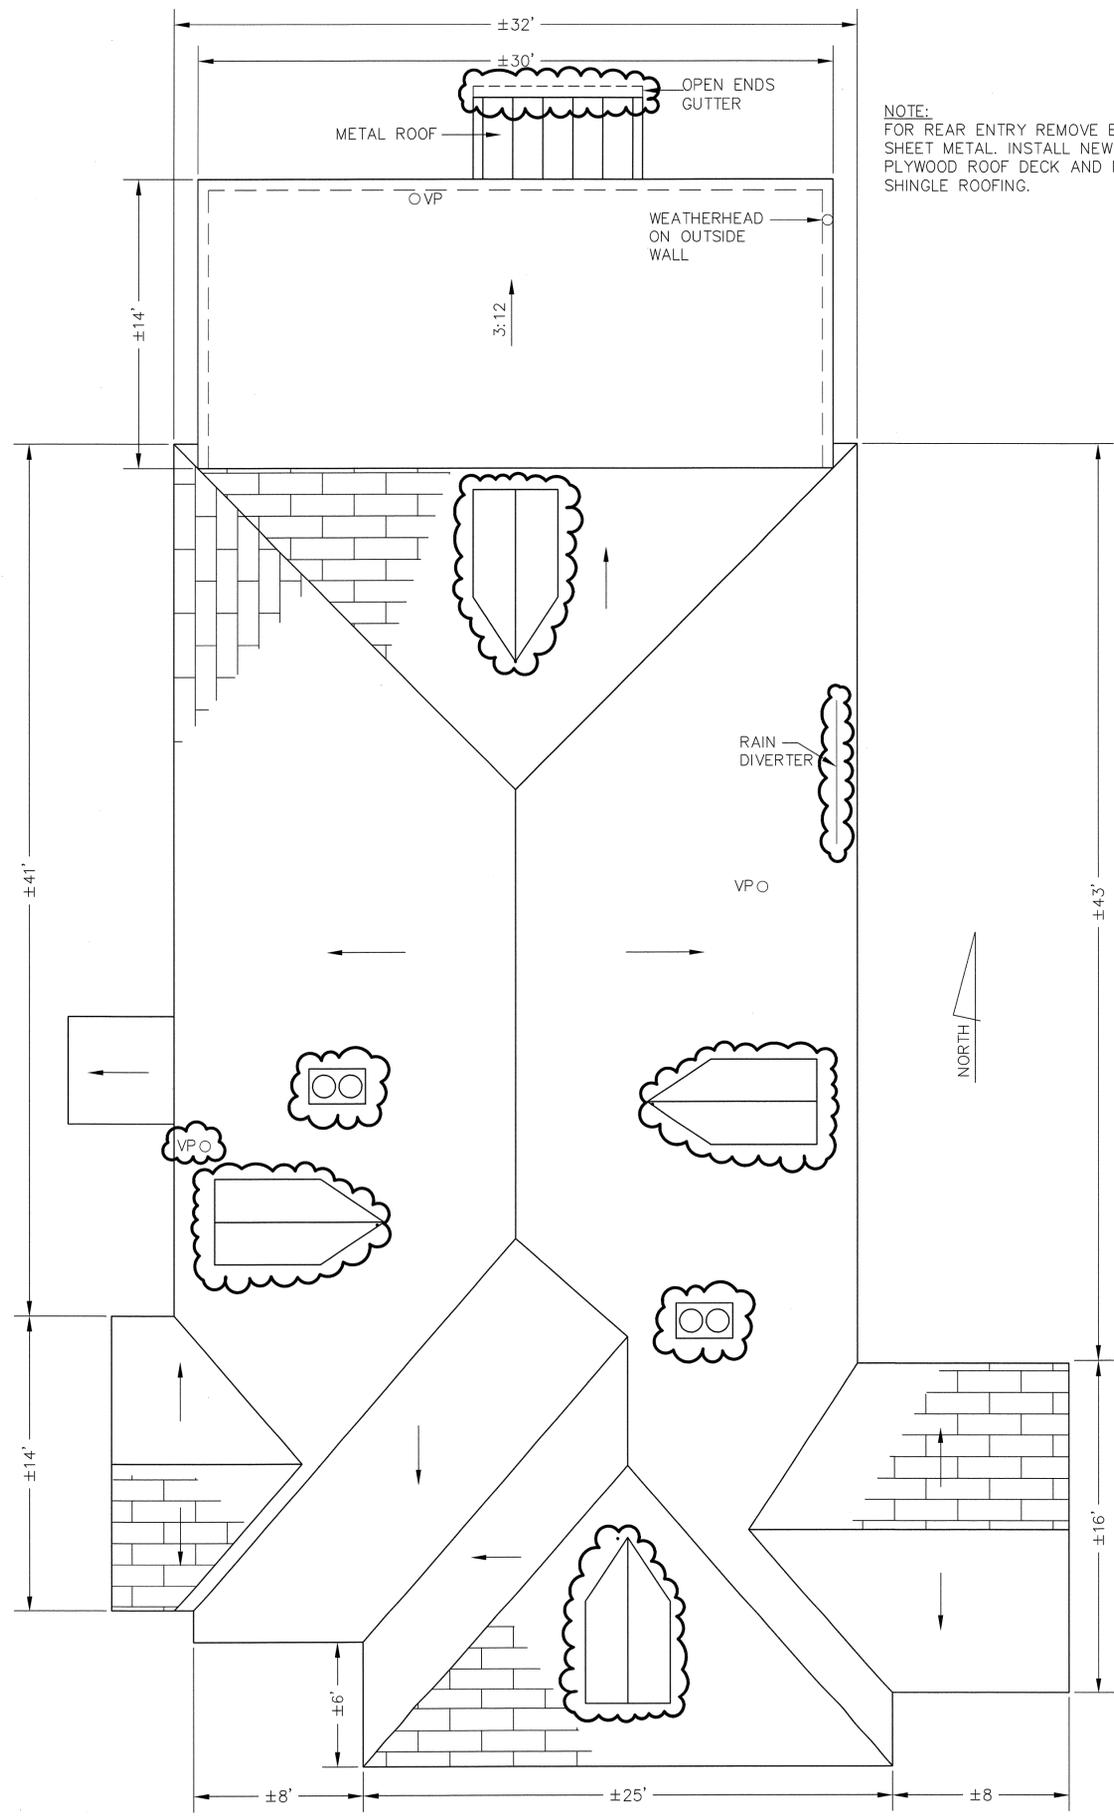

NOTE:
FOR REAR ENTRY REMOVE EXISTING SHEET METAL. INSTALL NEW 3/4" PLYWOOD ROOF DECK AND NEW SHINGLE ROOFING.

BUILDING 15
SCALE: 1/4"=1'-0"

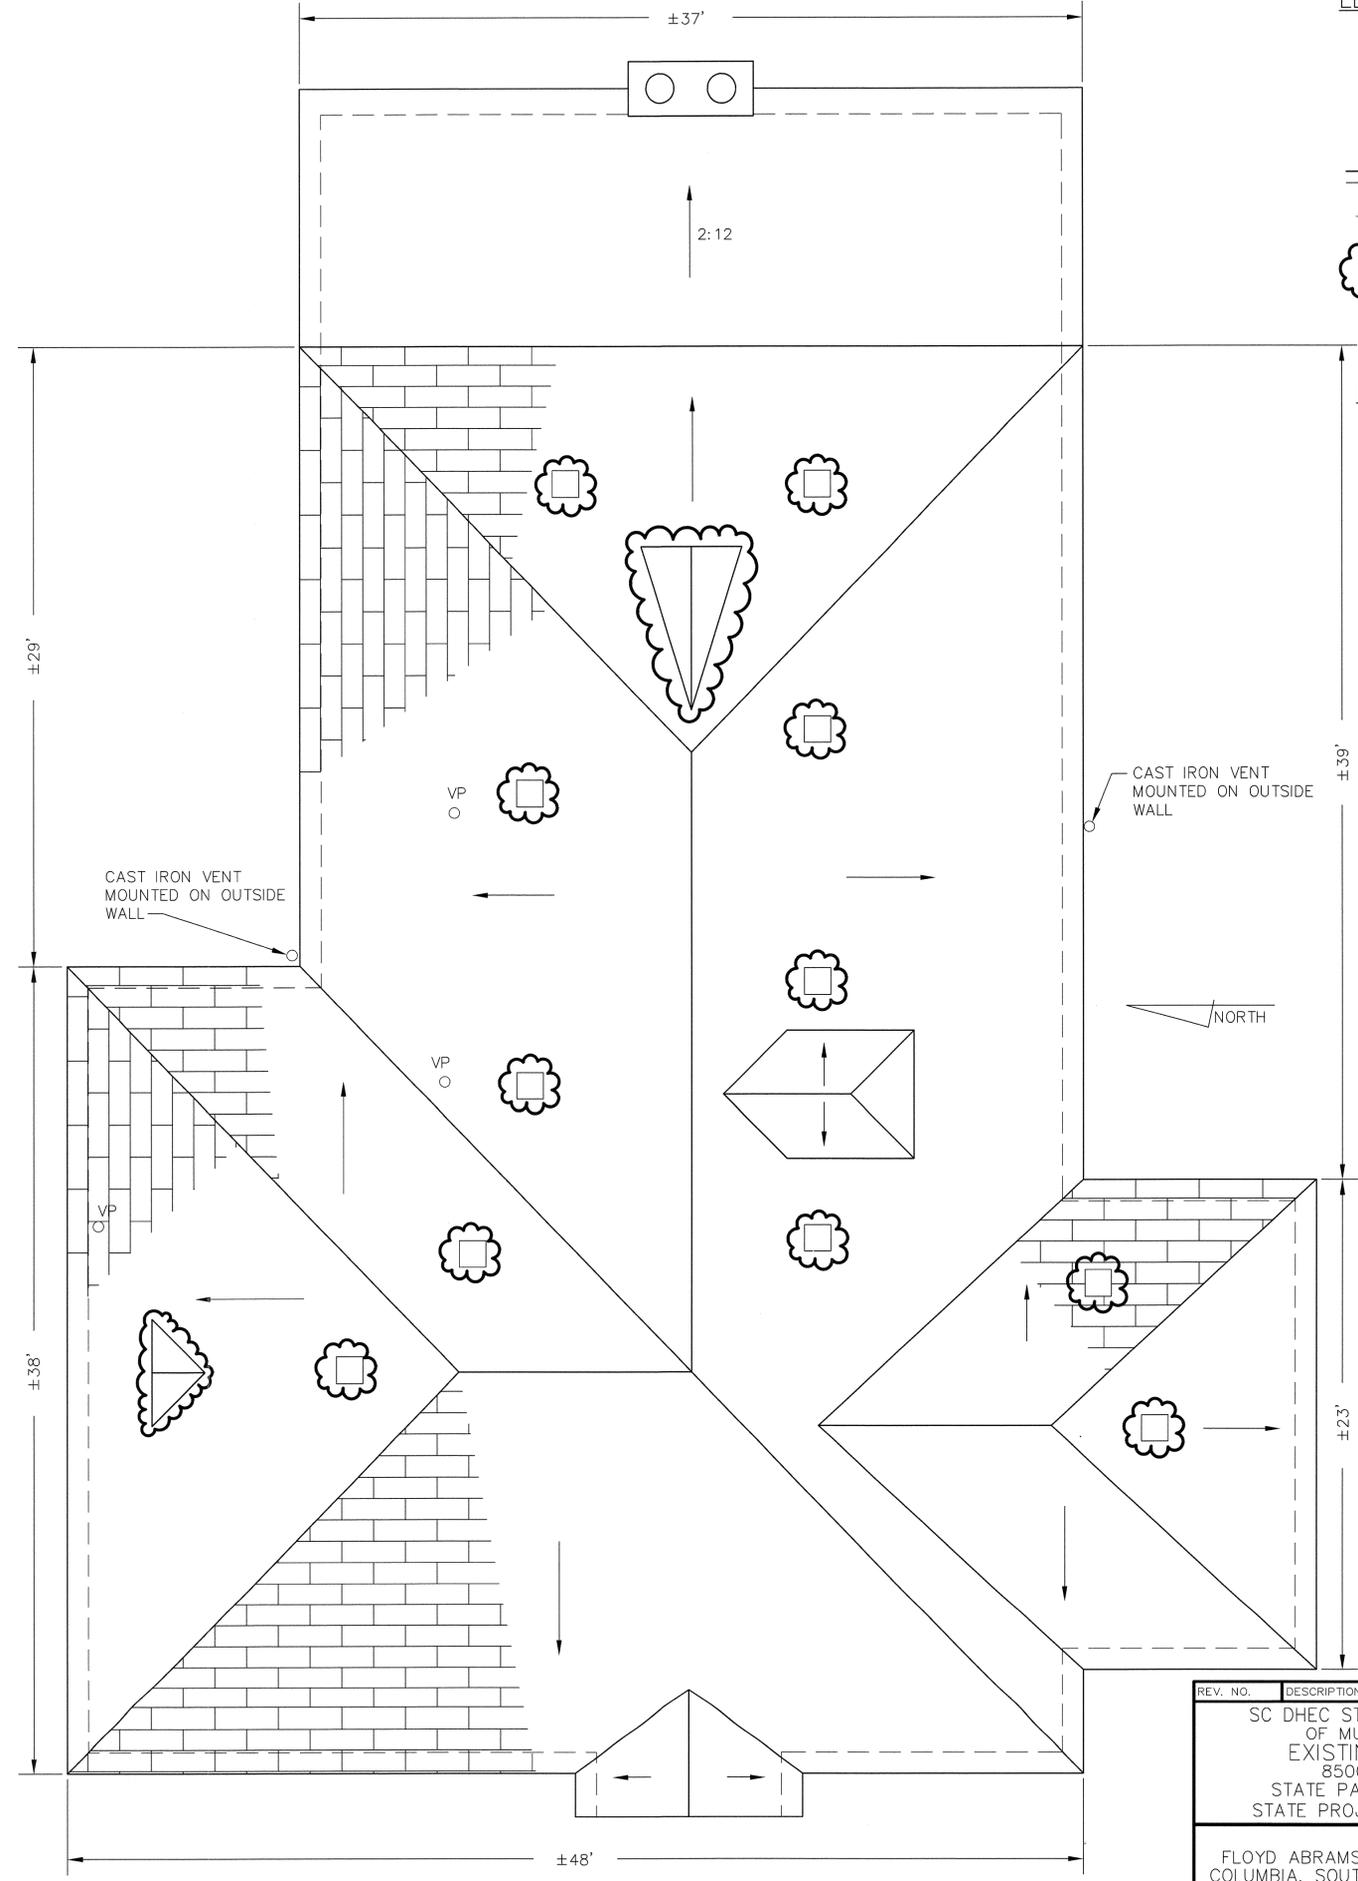


BUILDING 9
SCALE: 1/4"=1'-0"

- LEGEND**
- VP O VENT PIPE
 - ROOF VENT
 - ⊗ CHIMNEY
 - GUTTER W/DOWNSPOUT
 - ← ROOF SLOPE
 - ☼ STRUCTURE TO BE REMOVED


NOTES:
ALL ROOF SLOPES ARE 7:12 UNLESS OTHERWISE NOTED.



REV. NO.	DESCRIPTION	DATE
	SC DHEC STATE PARK RE-ROOFING OF MULTIPLE BUILDINGS EXISTING ROOF PLANS 8500 FARROW ROAD STATE PARK, SOUTH CAROLINA STATE PROJECT NO. J04-9526-PD	
FLOYD ABRAMS COMPANY COLUMBIA, SOUTH CAROLINA		Roof Consulting Services
SCALE: 1/4"=1'-0"	DRAWN BY: JDL	CHECKED BY: FA
PROJECT NO: 15.0105	DATE: 5/13/2015	SHEET R2 OF 9

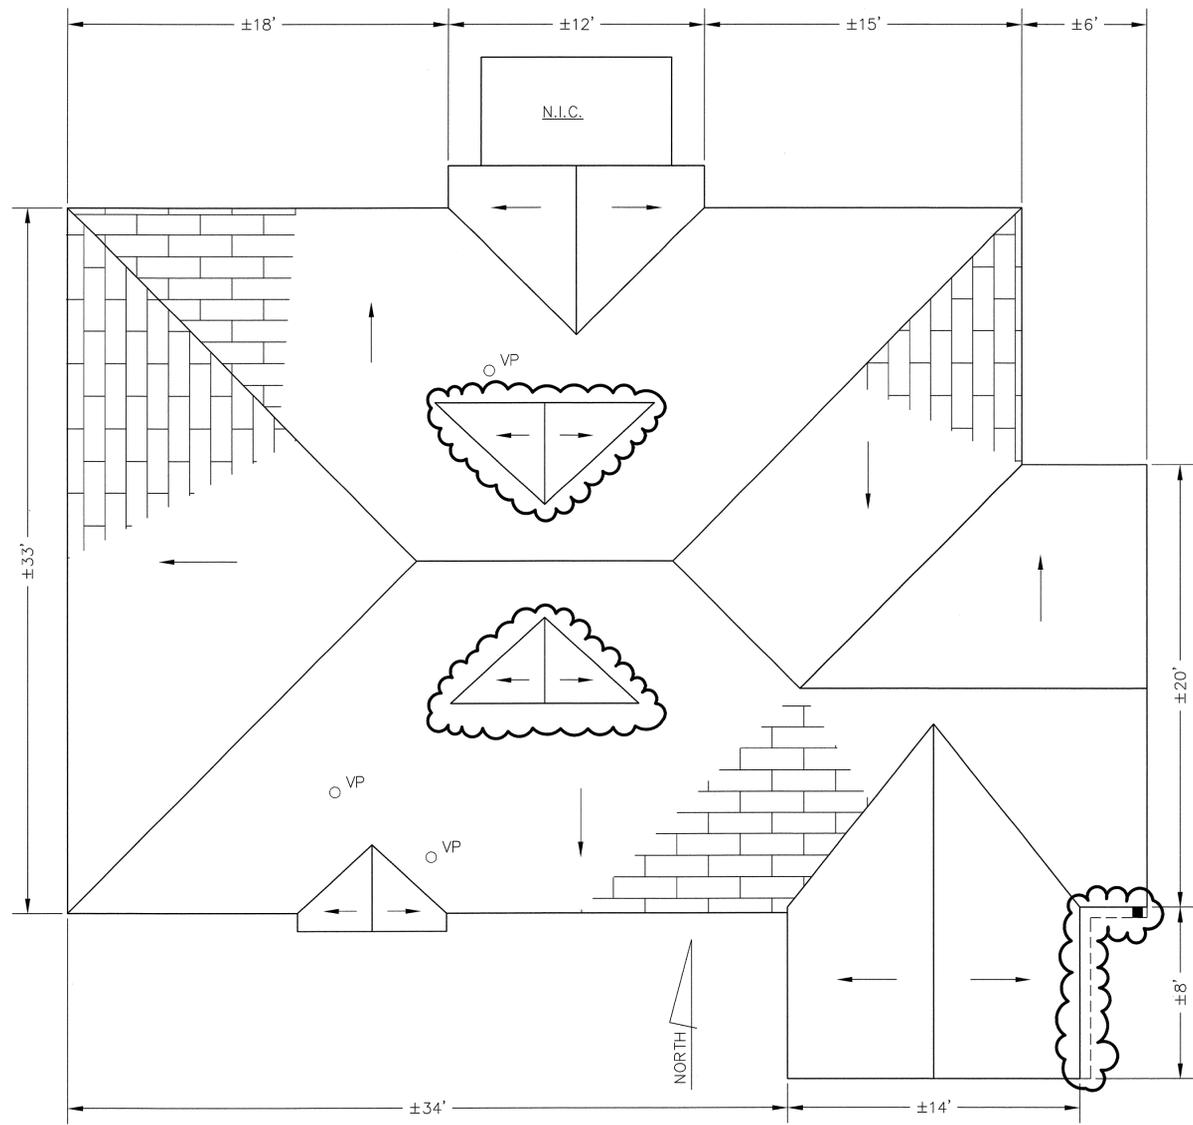

BUILDING 73
SCALE: 1/4"=1'-0"

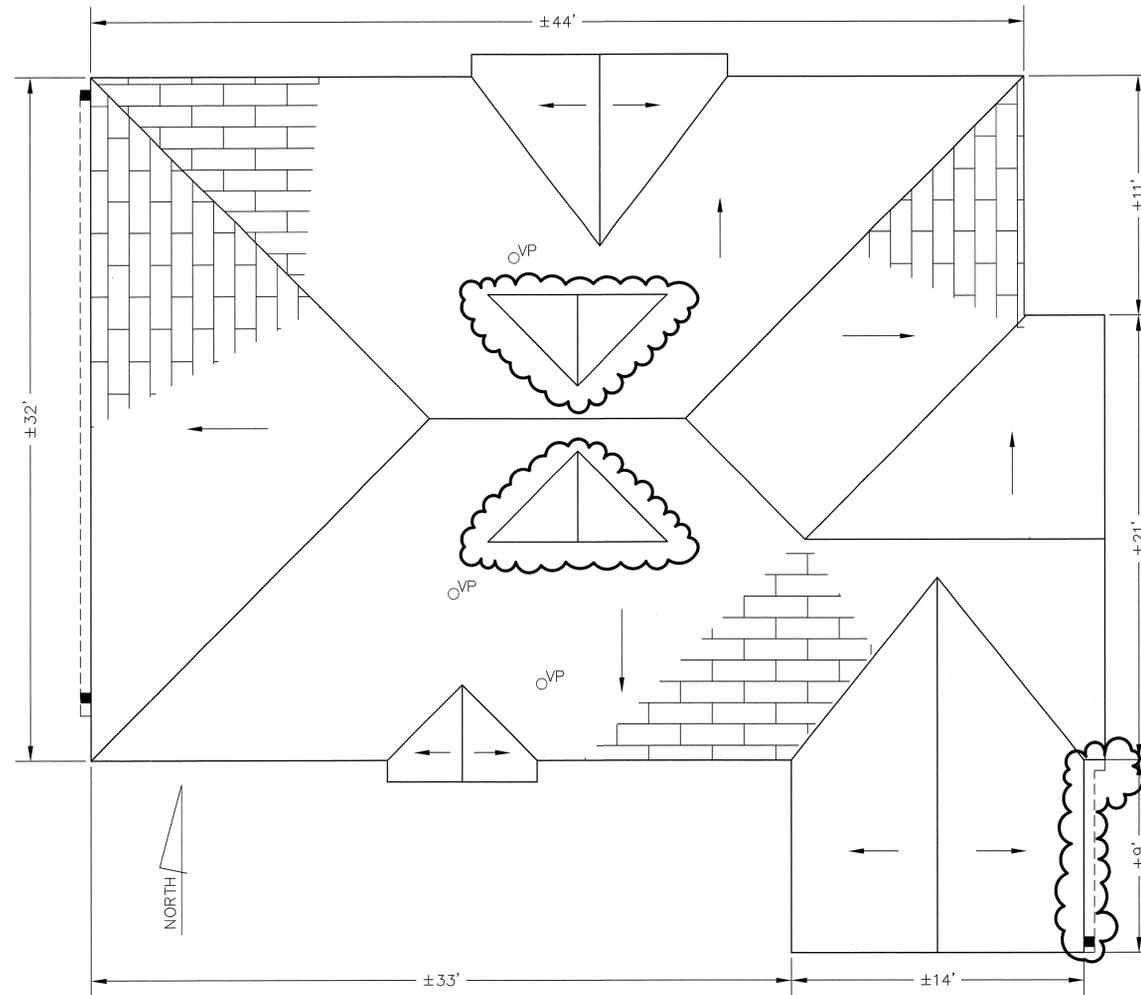

BUILDING 74
SCALE: 1/4"=1'-0"

LEGEND


- VP VENT PIPE
- GUTTER W/DOWNSPOUT
- ROOF SLOPE
- ☼ STRUCTURE TO BE REMOVED

NOTES:


ALL ROOF SLOPES ARE 7:12
UNLESS OTHERWISE NOTED.



REV. NO.	DESCRIPTION	DATE
	SC DHEC STATE PARK RE-ROOFING OF MULTIPLE BUILDINGS EXISTING ROOF PLANS 8500 FARROW ROAD STATE PARK, SOUTH CAROLINA STATE PROJECT NO. J04-9526-PD	
	FLOYD ABRAMS COMPANY COLUMBIA, SOUTH CAROLINA	Roof Consulting Services
SCALE: 1/4"=1'-0"	DRAWN BY: JDL	CHECKED BY: FA
PROJECT NO: 15.0105	DATE: 5/13/2015	SHEET R3 OF 9

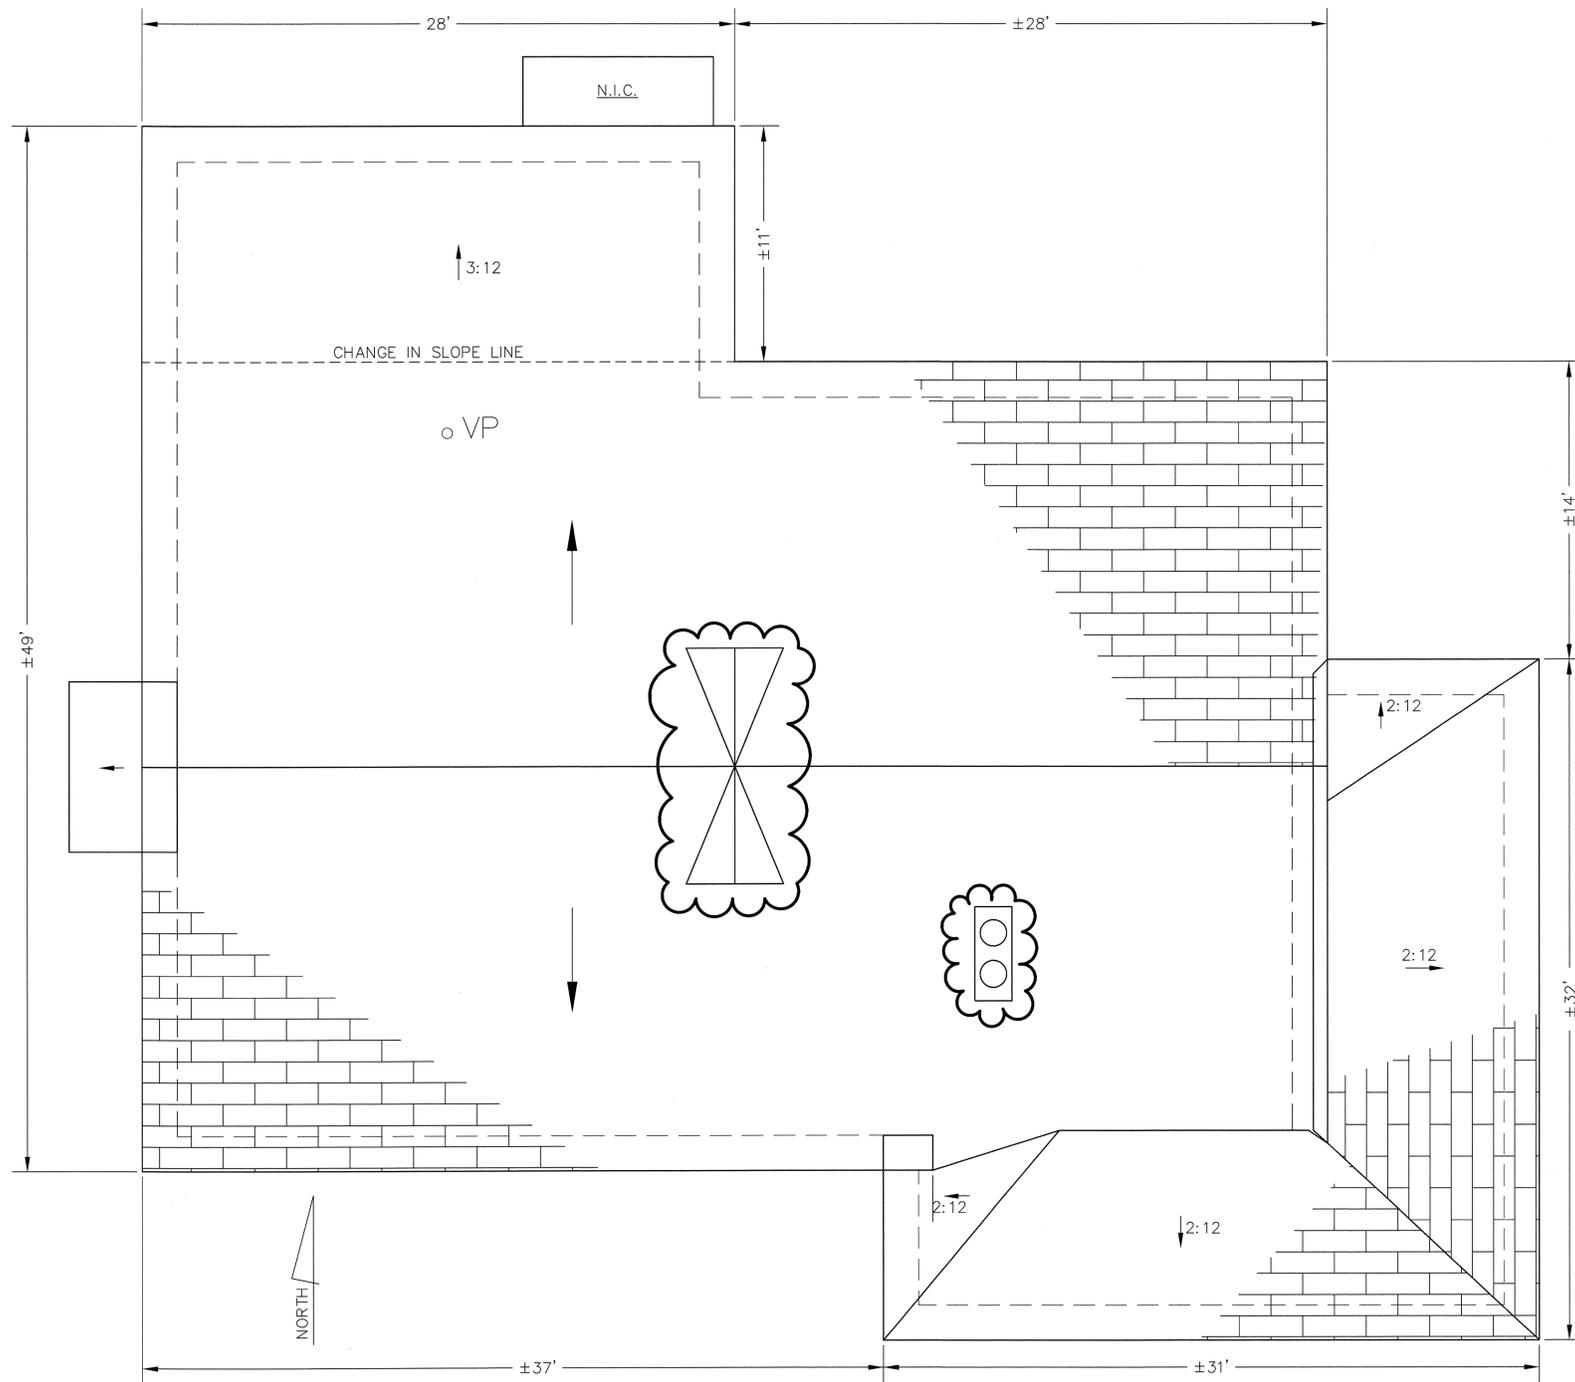



BUILDING 17
SCALE: 1/4"=1'-0"

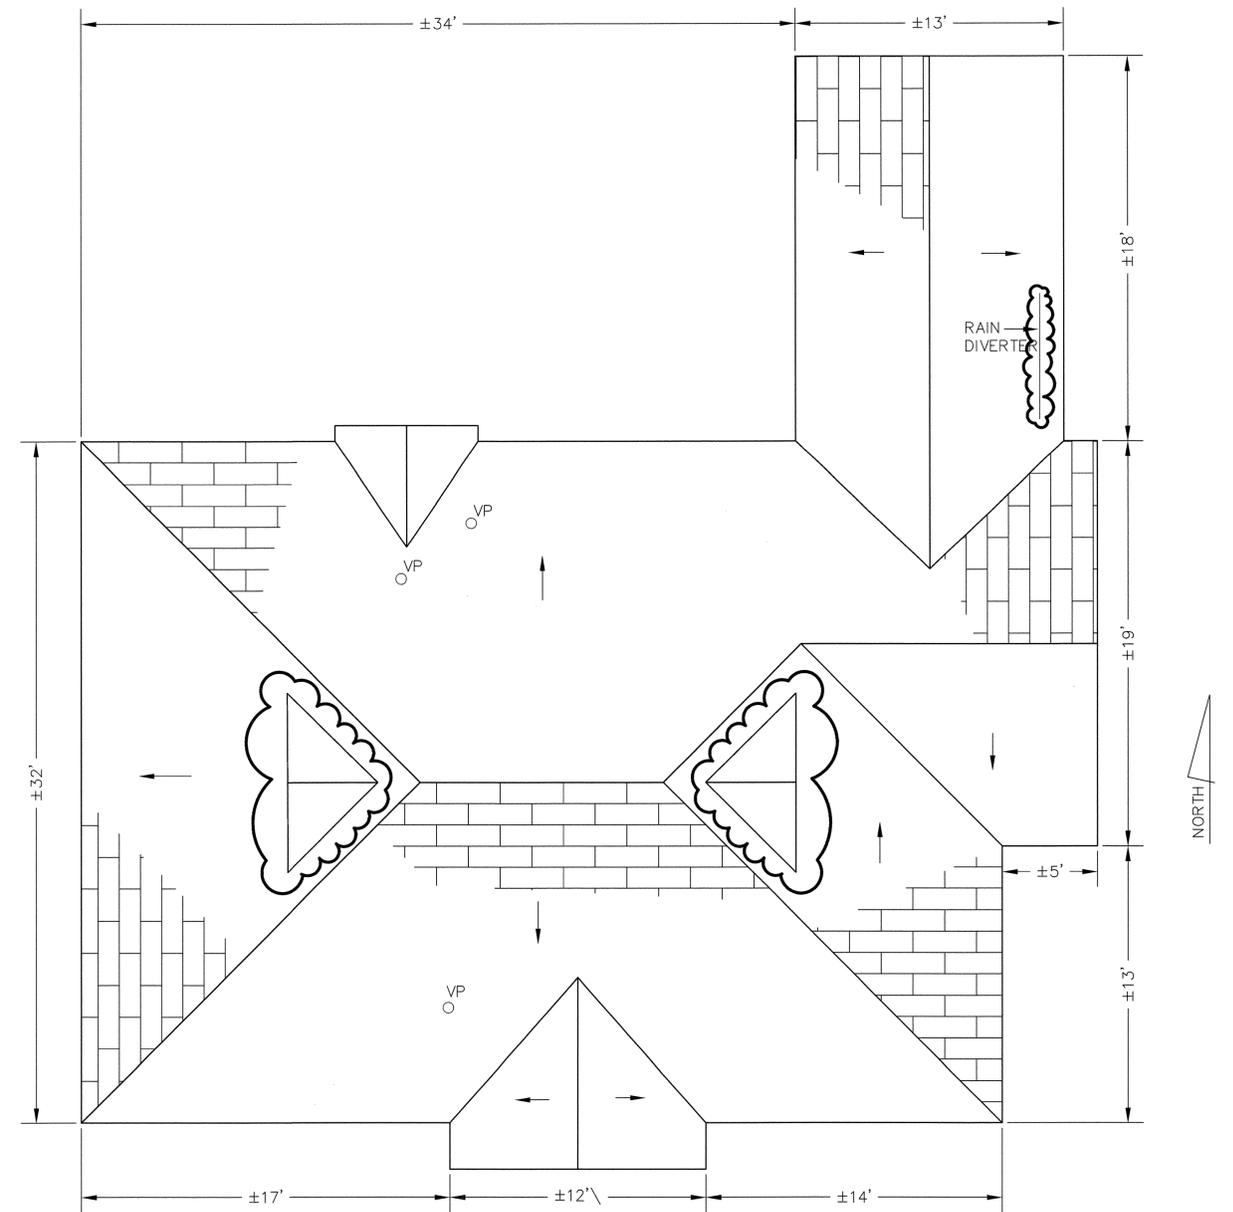

BUILDING 16
SCALE: 1/8"=1'-0"



REV. NO.	DESCRIPTION	DATE
	SC DHEC STATE PARK RE-ROOFING OF MULTIPLE BUILDINGS EXISTING ROOF PLANS 8500 FARROW ROAD STATE PARK, SOUTH CAROLINA STATE PROJECT NO. J04-9526-PD	
	FLOYD ABRAMS COMPANY COLUMBIA, SOUTH CAROLINA	Roof Consulting Services
SCALE: 1/4"=1'-0"	DRAWN BY: JDL	CHECKED BY: FA
PROJECT NO: 15.0105	DATE: 5/13/2015	SHEET R4 OF 9






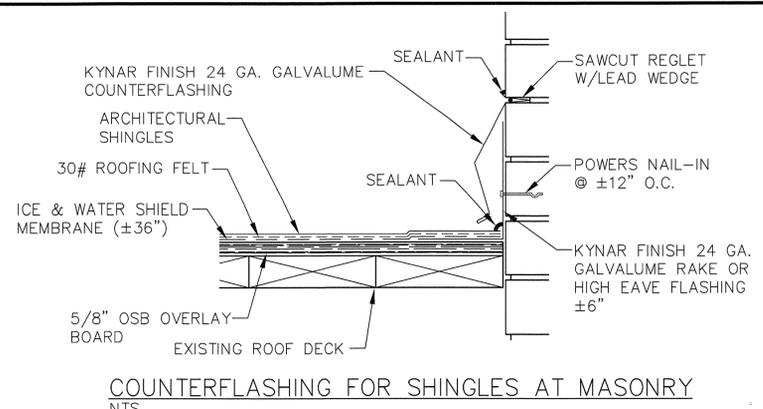
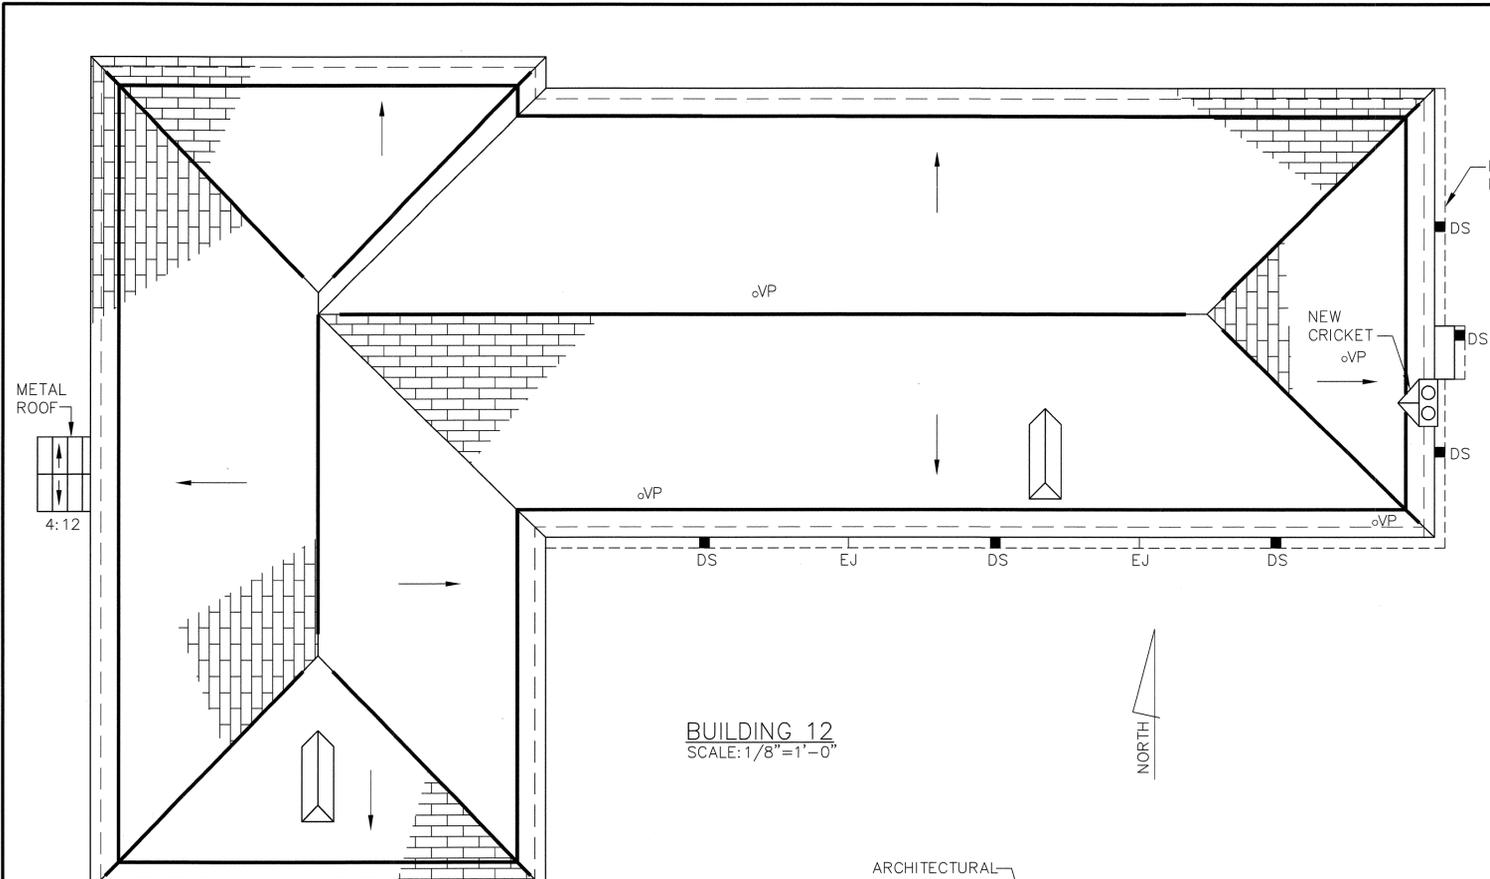


LEGEND

- VP VENT PIPE
- CHIMNEY
- GUTTER W/DOWNSPOUT
- ROOF SLOPE
- RIDGE, HIP AND EDGE VENTS

NOTES:

ALL ROOF SLOPE ARE 7:12 UNLESS OTHERWISE NOTED.

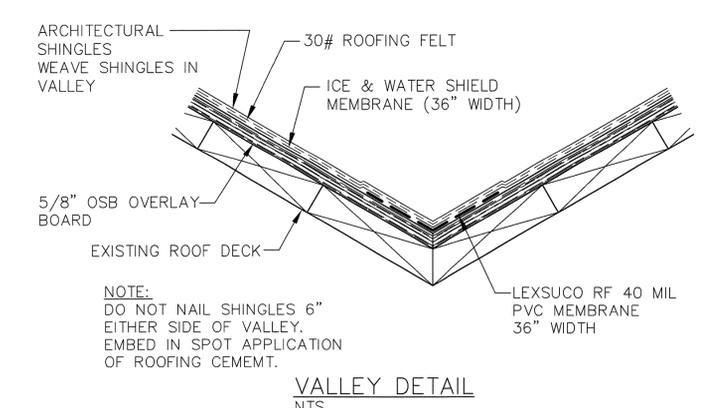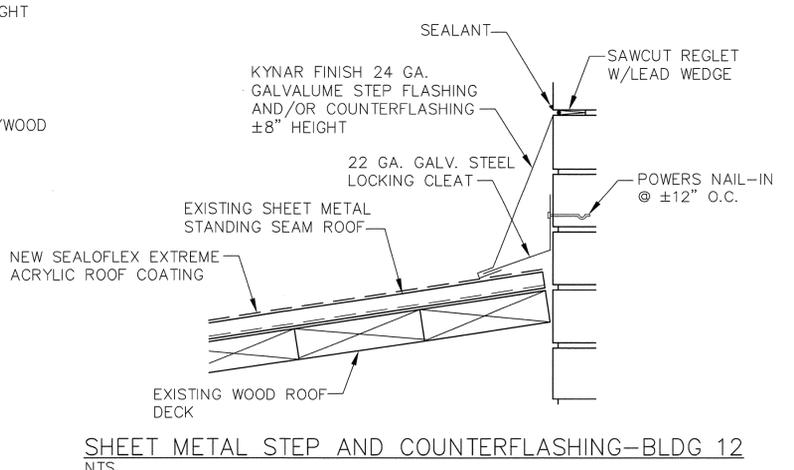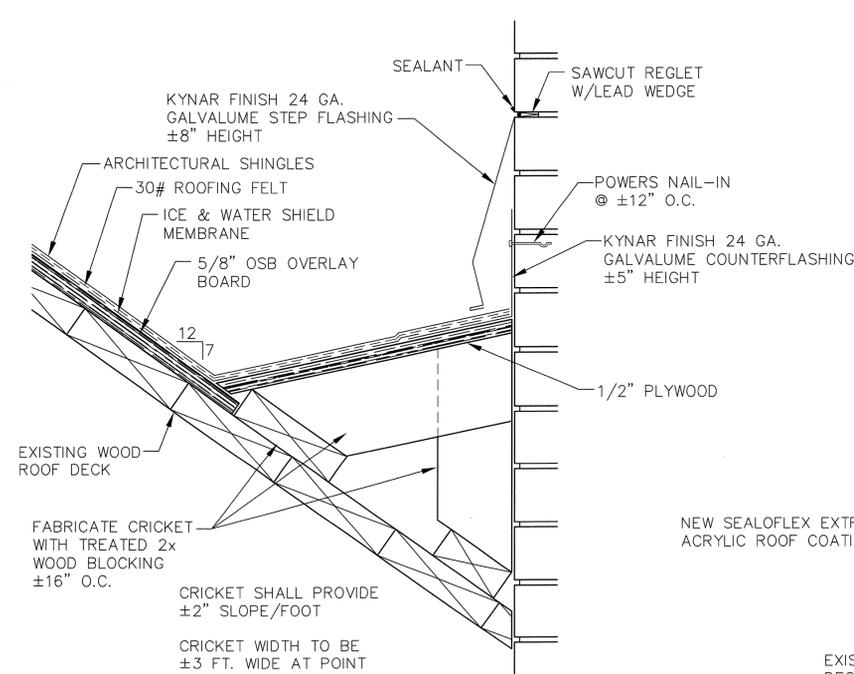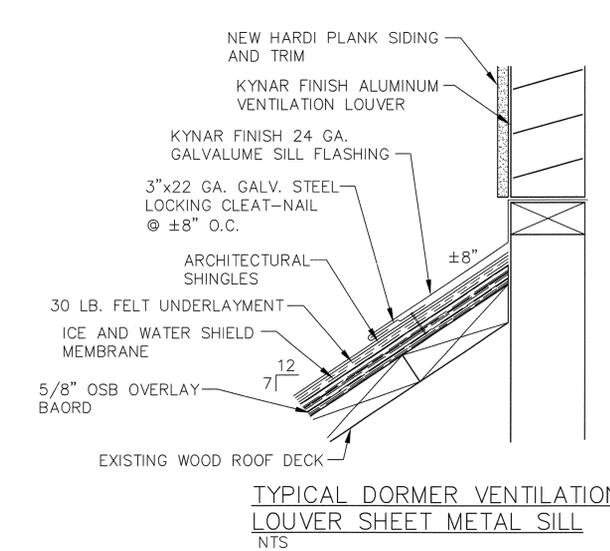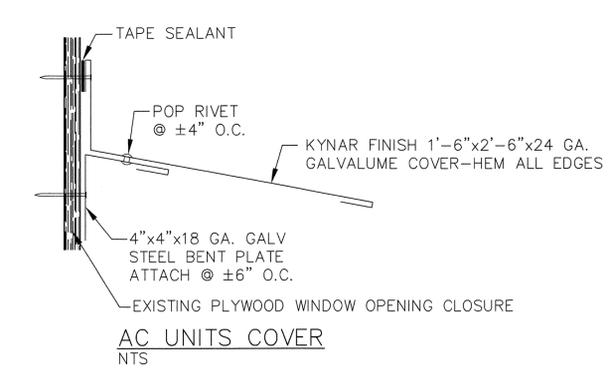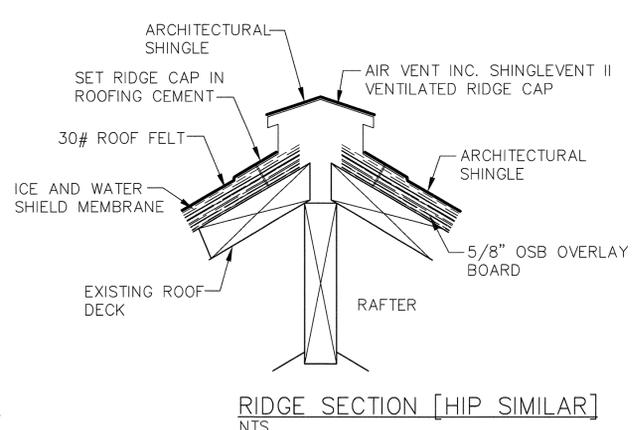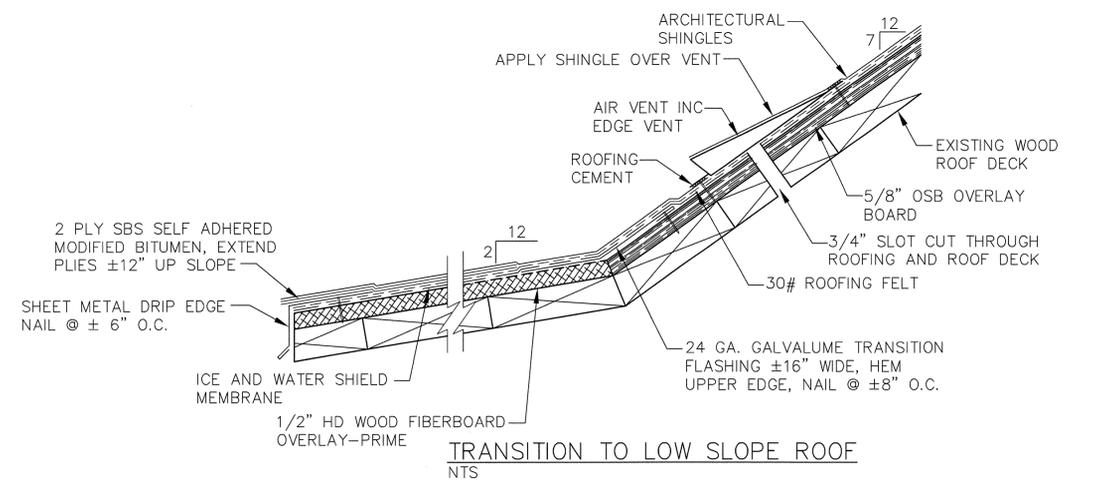

REV. NO.	DESCRIPTION	DATE
	SC DHEC STATE PARK RE-ROOFING OF MULTIPLE BUILDINGS NEW ROOF PLAN AND DETAILS 8500 FARROW ROAD STATE PARK, SOUTH CAROLINA STATE PROJECT NO. J04-9526-PD	
	FLOYD ABRAMS COMPANY COLUMBIA, SOUTH CAROLINA	Roof Consulting Services
SCALE: 1/8"=1'-0"	DRAWN BY: JDL	CHECKED BY: FA
PROJECT NO: 15.0105	DATE: 5/13/2015	SHEET R5 OF 9





LEGEND



- VP VENT PIPE
- ▬ GUTTER W/DOWNSPOUT
- ↔ ROOF SLOPE
- ▬ RIDGE, HIP AND EDGE VENTS

NOTES:


ALL ROOF SLOPES ARE 7:12 UNLESS OTHERWISE NOTED.

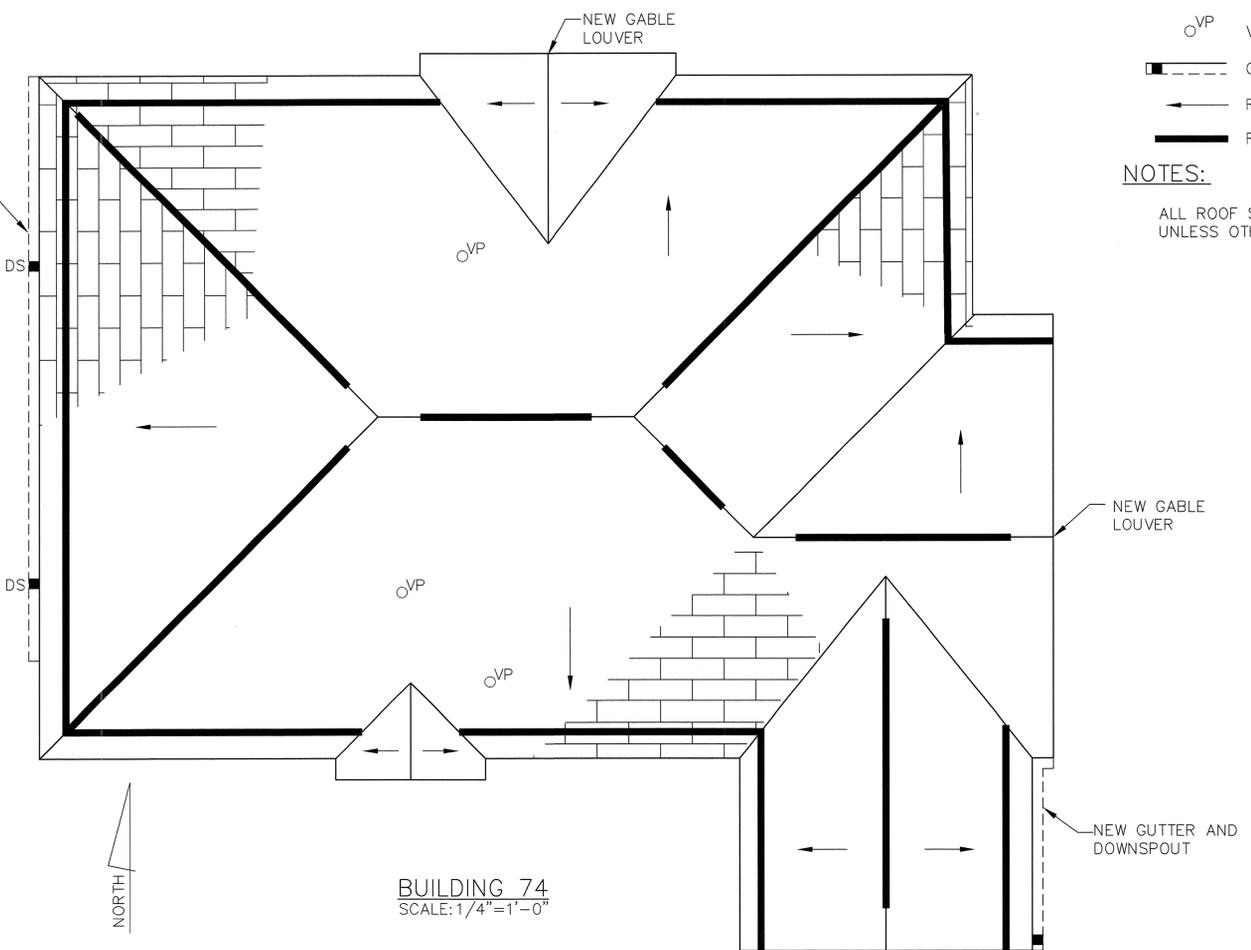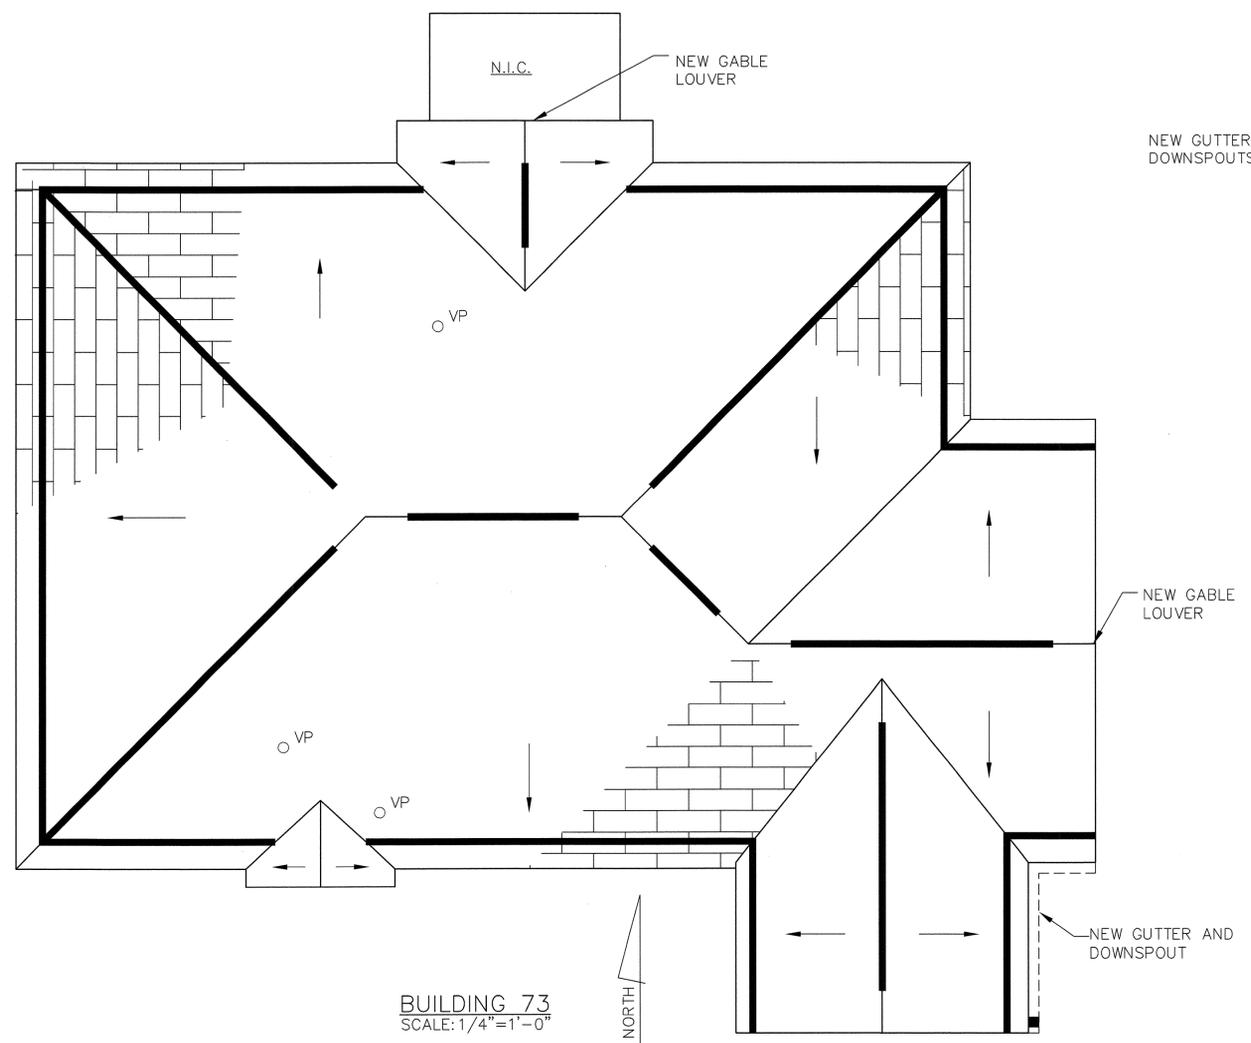


REV. NO.	DESCRIPTION	DATE
SC DHEC STATE PARK RE-ROOFING OF MULTIPLE BUILDINGS NEW ROOF PLANS 8500 FARROW ROAD STATE PARK, SOUTH CAROLINA STATE PROJECT NO. J04-9526-PD		
FLOYD ABRAMS COMPANY COLUMBIA, SOUTH CAROLINA		Roof Consulting Services
SCALE: 1/4"=1'-0"	DRAWN BY: JDL	CHECKED BY: FA
PROJECT NO: 15.0105	DATE: 5/13/2015	SHEET R7 OF 9

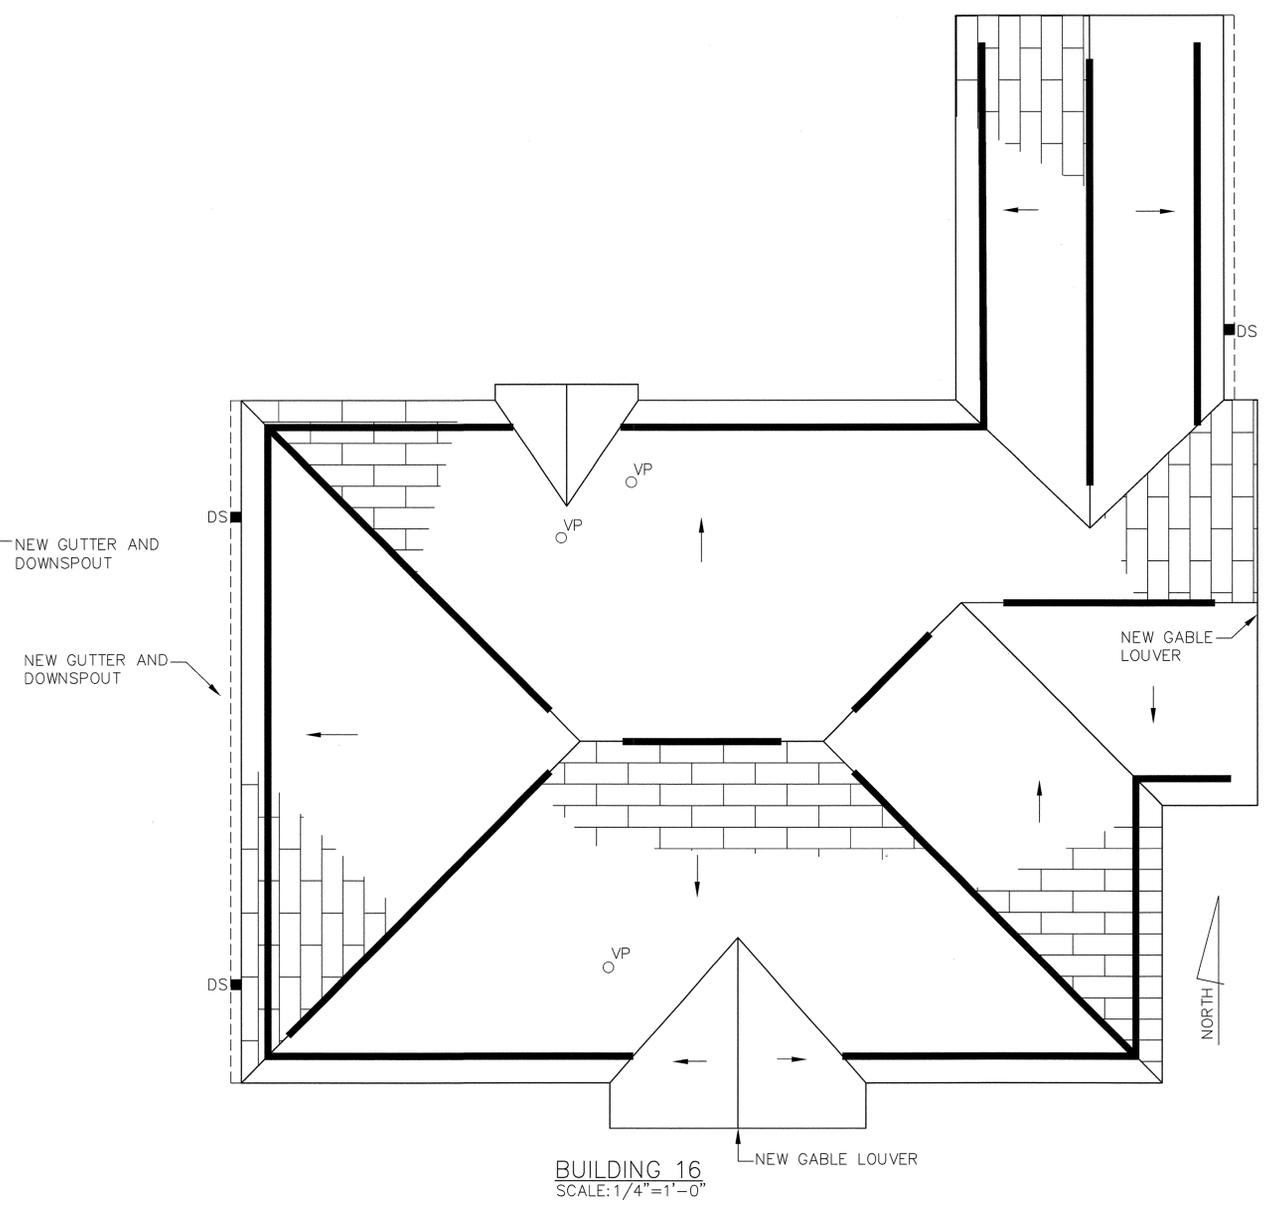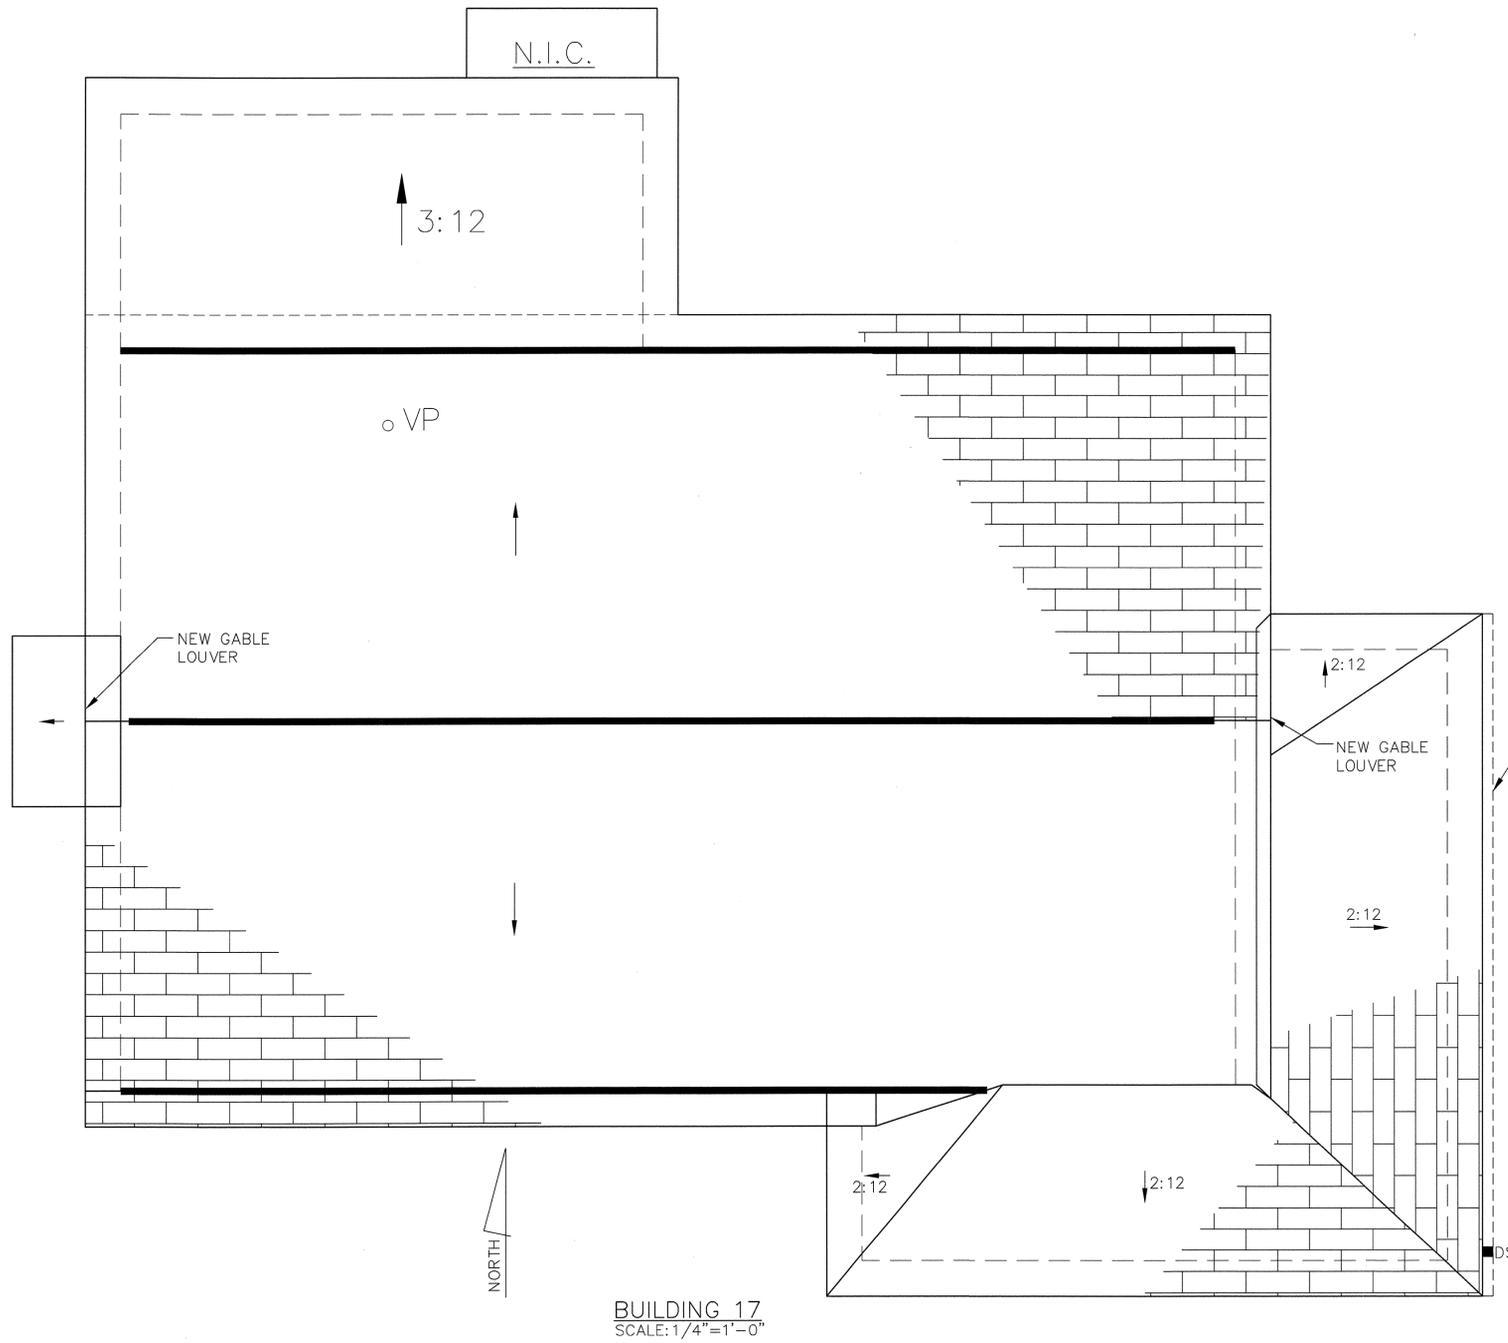


REV. NO.	DESCRIPTION	DATE
	SC DHEC STATE PARK RE-ROOFING OF MULTIPLE BUILDINGS NEW ROOF PLANS 8500 FARROW ROAD STATE PARK, SOUTH CAROLINA STATE PROJECT NO. J04-9526-PD	
	FLOYD ABRAMS COMPANY COLUMBIA, SOUTH CAROLINA	Roof Consulting Services
SCALE: 1/4"=1'-0"	DRAWN BY: JDL	CHECKED BY: FA
PROJECT NO: 15.0105	DATE: 5/13/2015	SHEET R8 OF 9

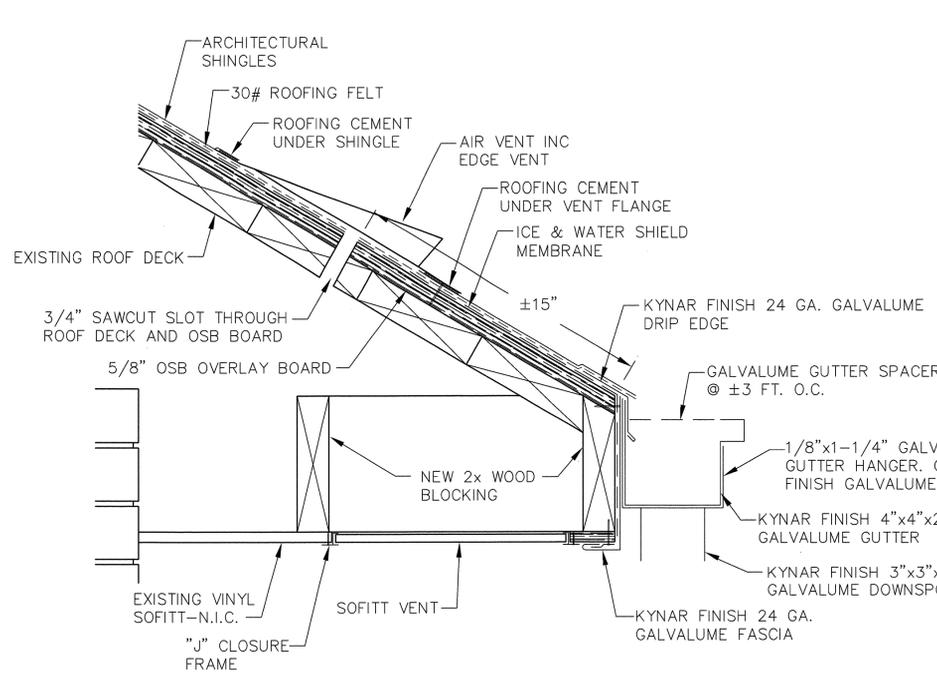


BLDG 12 EAVE SUPPORT FOR NEW GUTTER/DOWNSPOUT
NTS

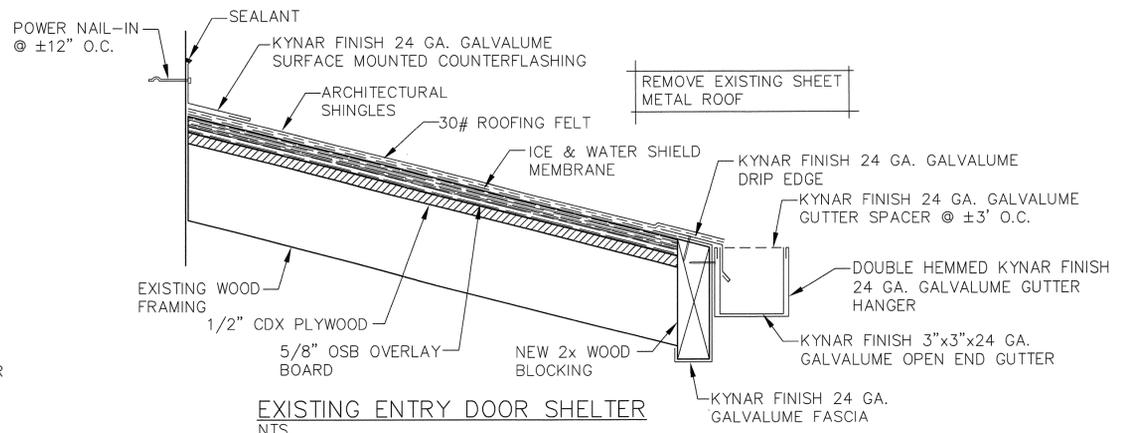


EXISTING ENTRY DOOR SHELTER
NTS

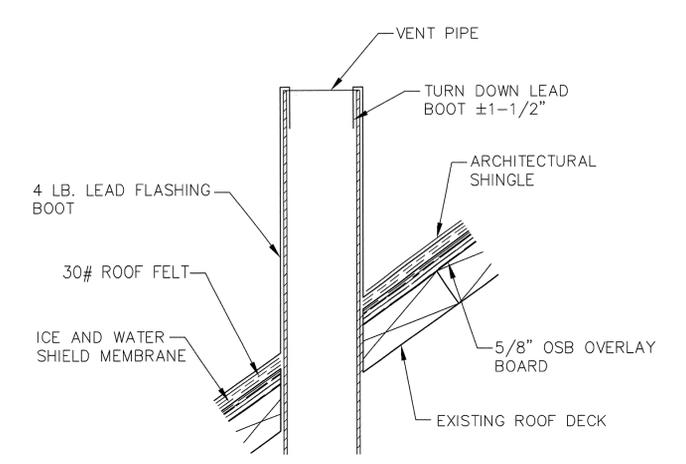


VENT PIPE DETAIL
NTS

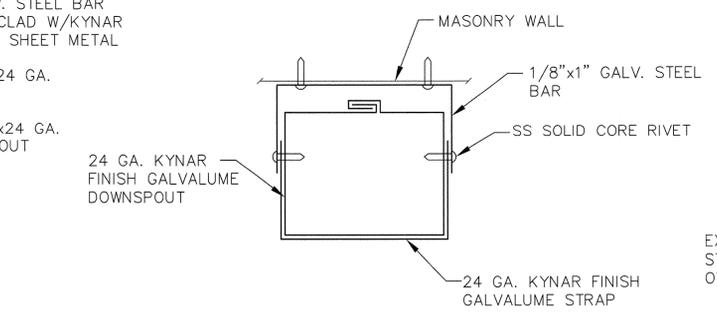

DOWNSPOUT DETAIL
NTS

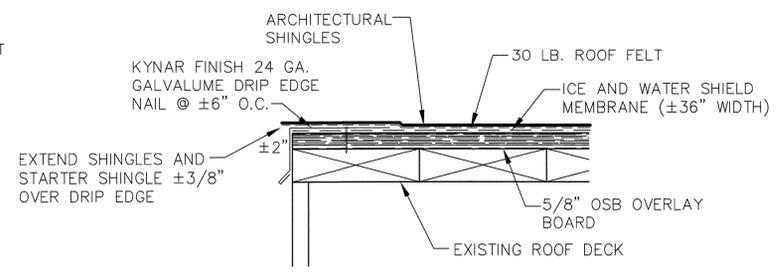


RAKE FLASHING
NTS

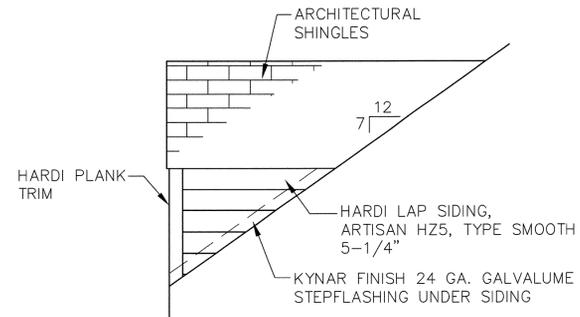


NOTE:
INSTALL HARDI LAP SIDING ATTACHED TO EXISTING WOOD FRAME OVER NEW RMAX 3/4\"/>


DORMER SIDING DETAIL
NTS

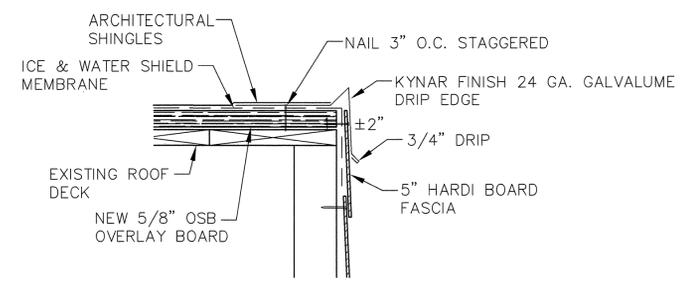

TYPICAL DORMER VENTAILATION EDGE FLASHING
NTS

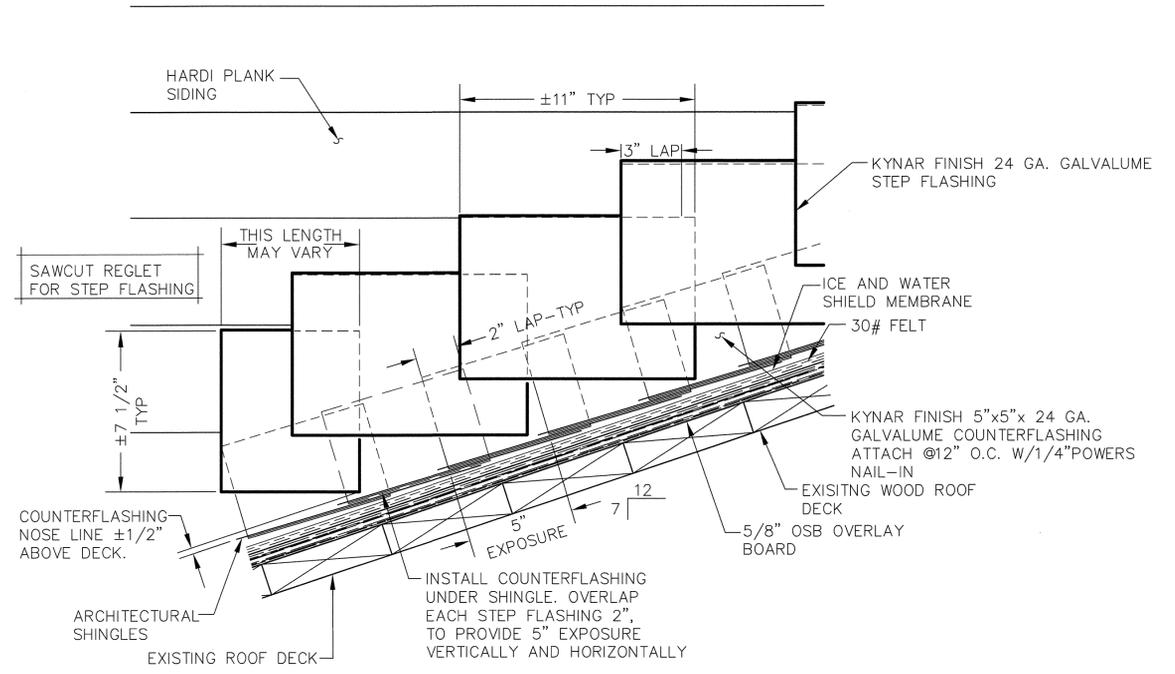

STEPFLASHING DETAIL
NTS

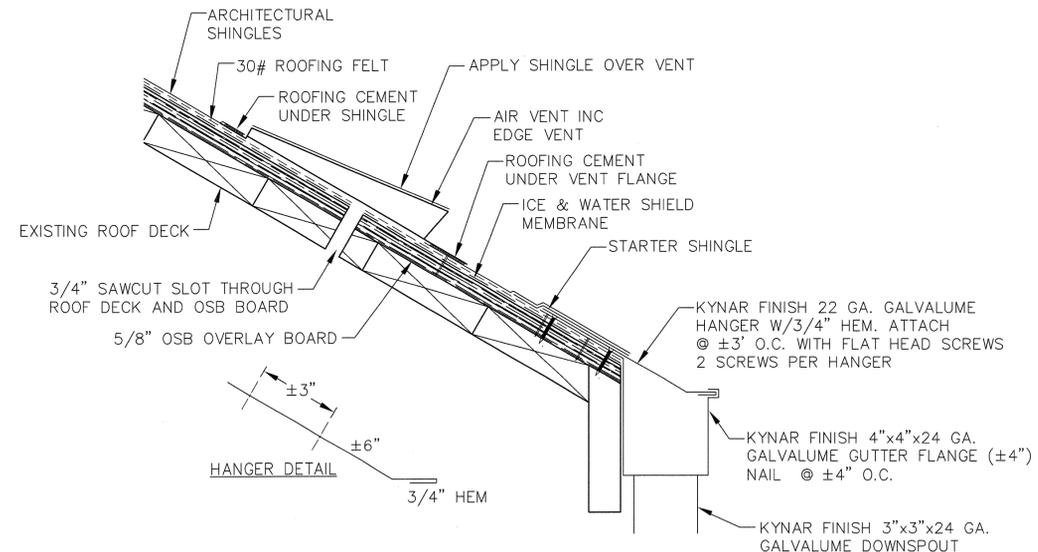

SHEET METAL GUTTER AND GUTTER HANGER FOR BUILDINGS 9, 15, 16, 17, 73 AND 74
NTS



REV. NO.	DESCRIPTION	DATE
	SC DHEC STATE PARK RE-ROOFING OF MULTIPLE BUILDINGS SECTIONS AND DETAILS 8500 FARROW ROAD STATE PARK, SOUTH CAROLINA STATE PROJECT NO. J04-9526-PD	
	FLOYD ABRAMS COMPANY COLUMBIA, SOUTH CAROLINA	Roof Consulting Services
SCALE: NTS	DRAWN BY: JDL	CHECKED BY: FA
PROJECT NO: 15.0105	DATE: 5/13/2015	SHEET R9 OF 9