

South Carolina Department of Health and Environmental Control
Office of Ocean and Coastal Resource Management
1362 McMillan Avenue, Suite 400
Charleston, South Carolina 29405

April 29, 2014

Permit Amendment Public Notice
Hask, LLC and Tracy & Jeffrey Tiddy, OCRM-05-299-M

The Department has received an application for a permit for the alteration of a critical area. The application was submitted pursuant to the Coastal Zone Management Act (Act 123) of 1977 South Carolina General Assembly. The application in brief, is described as follows:


LOCATION: On and adjacent to Frampton Inlet Creek at Lot 1 & 2 Eddingsville Beach Rd., Edisto Island, Charleston County, South Carolina. TMS: 076-00-00-131 & 076-00-00-276.

WORK: The permittee has requested an amendment to the issued permit. Specifically, the previously permitted walkway for lots 1 & 2 will be replaced with a 4' x 170' walkway from lot 1 which will tie into the common 4' x 922' walkway extending from lot 2, each with handrails. From the common walkway, a 4' x 35' walkway with handrails, will lead to a covered 10' x 12' fixed pierhead. On each side of the pierhead, a ramp will access an 8' x 20' floating dock and 8.33' x 18' floating jet dock. The amendment is for modifications to a joint, recreational use dock for the owners of lots 1 & 2.


This public notice is being distributed to all known interested persons and agencies to assist in developing facts on which a decision by the Department can be based. Comments concerning the proposed work must be submitted in writing, setting forth sufficient detail to furnish a clear understanding of the reasons for support or opposition.

Comments regarding this application must be received by the Department on or before **May 9, 2014**. For more information, please contact:
Fred Mallett at 843-953-0219 or via email at **malletfe@dhec.sc.gov**.

NOTE: Plans depicting the proposed work are available and will be provided upon receipt of a written request or may be viewed on the Department website at **www.scdhec.gov/environment/ocrm/public_notice.htm**.

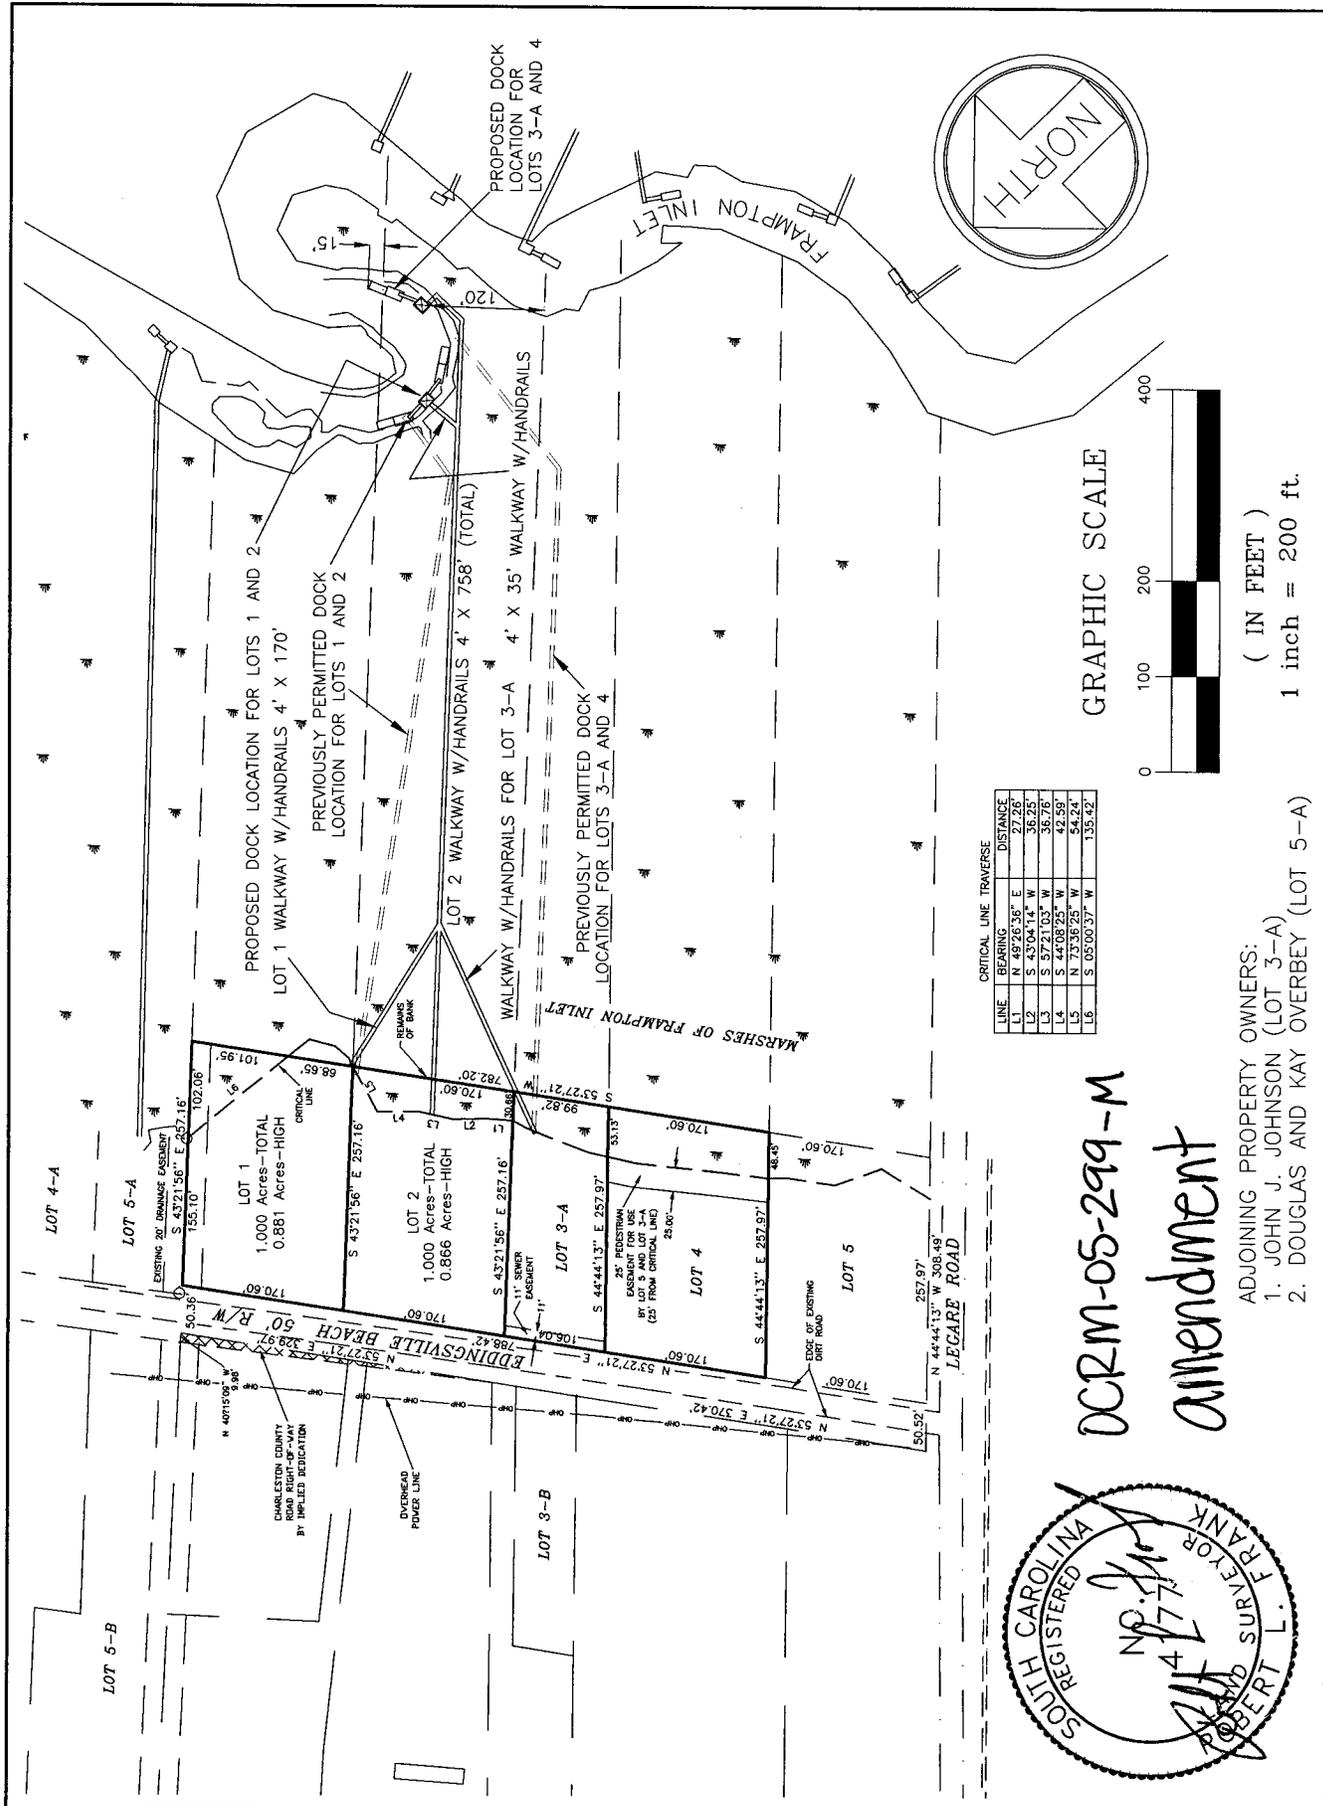

GRAPHIC SCALE

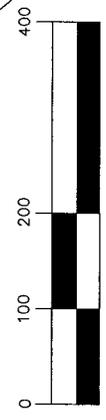

(IN FEET)
 1 inch = 200 ft.

LINE	BEARING	DISTANCE
L1	N 48°26'36" E	27.26
L2	S 45°04'14" W	36.25
L3	S 57°21'03" W	35.76
L4	S 71°48'55" W	42.59
L5	S 05°00'37" W	135.42

DCRM-05-299-M
 amendment



APPLICATION BY: JEFFREY AND TRACY TIDDY & HASK LLC

ADDRESS: EDDINGSVILLE BEACH ROAD

DATE: MARCH 28, 2014

REVISED:



LOCATION: A PROPOSED AMENDMENT TO A PREVIOUSLY ISSUED JOINT USE DOCK PERMIT AT LOT 1 AND LOT 2 ON EDDINGSVILLE BEACH ROAD LOCATED ON EDISTO ISLAND CHARLESTON COUNTY, SC PERMIT #05-299-M

ADJOINING PROPERTY OWNERS:
 1. JOHN J. JOHNSON (LOT 3-A)
 2. DOUGLAS AND KAY OVERBEY (LOT 5-A)


SHT. NAME: FULL PLAN VIEW

SHT. NO.: 4 OF 5

TMS #076-00-00-131,276

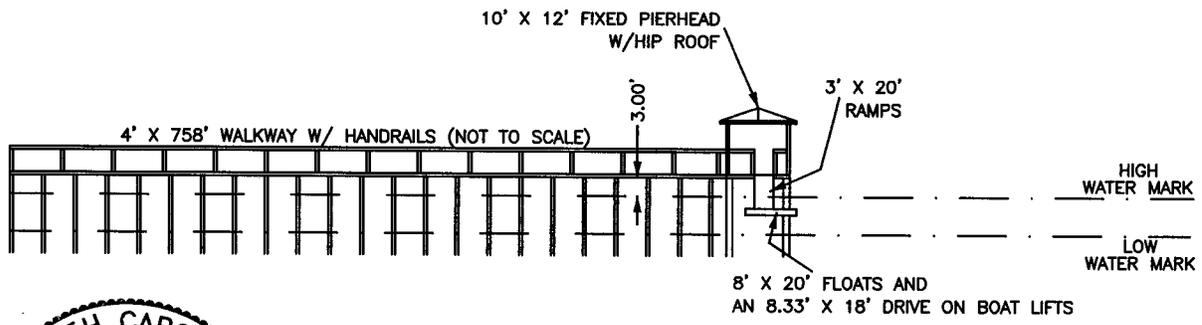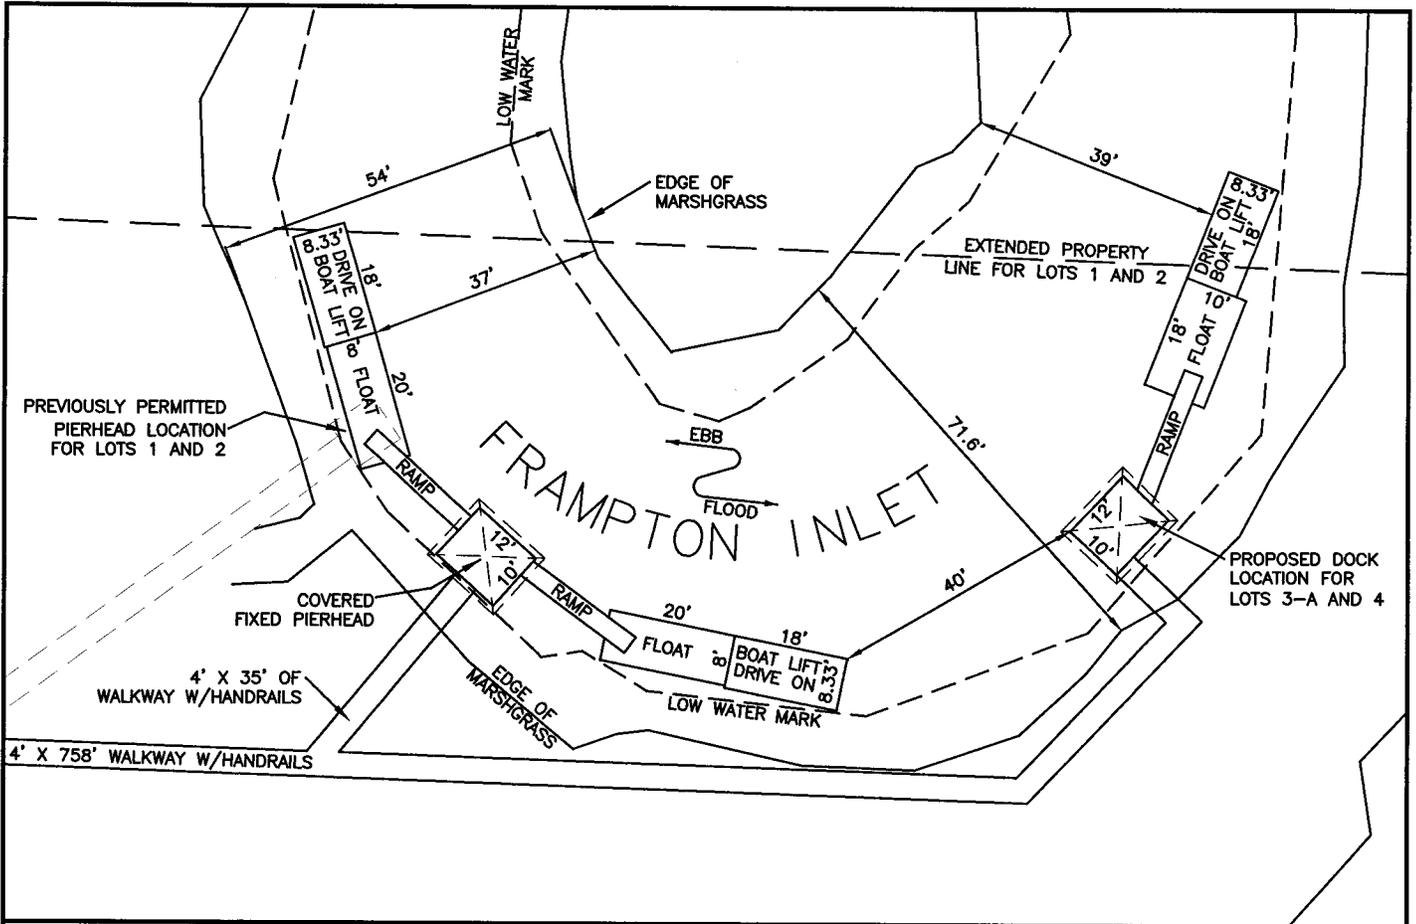

GRAPHIC SCALE

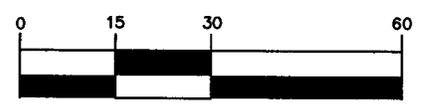


ADJOINING PROPERTY OWNERS:
 1. JOHN J. JOHNSON (LOT 3-A)
 2. DOUGLAS AND KAY OVERBEY (LOT 5-A)

(IN FEET)
 1 inch = 30 ft.

APPLICATION BY: JEFFREY AND TRACY TIDDY & HASK LLC ADDRESS: EDDINGSVILLE BEACH ROAD DATE: MARCH 28, 2014 REVISED:	A PROPOSED AMENDMENT TO A PREVIOUSLY ISSUED JOINT USE DOCK PERMIT AT LOT 1 AND LOT 2 ON EDDINGSVILLE BEACH ROAD LOCATED ON EDISTO ISLAND CHARLESTON COUNTY, SC PERMIT #05-299-M	SHT. NAME PLAN AND PROFILE TMS #076-00-00-131,276	SHT. NO. 5 OF 5
---	--	--	--------------------

OCRM-05-299-M amendment

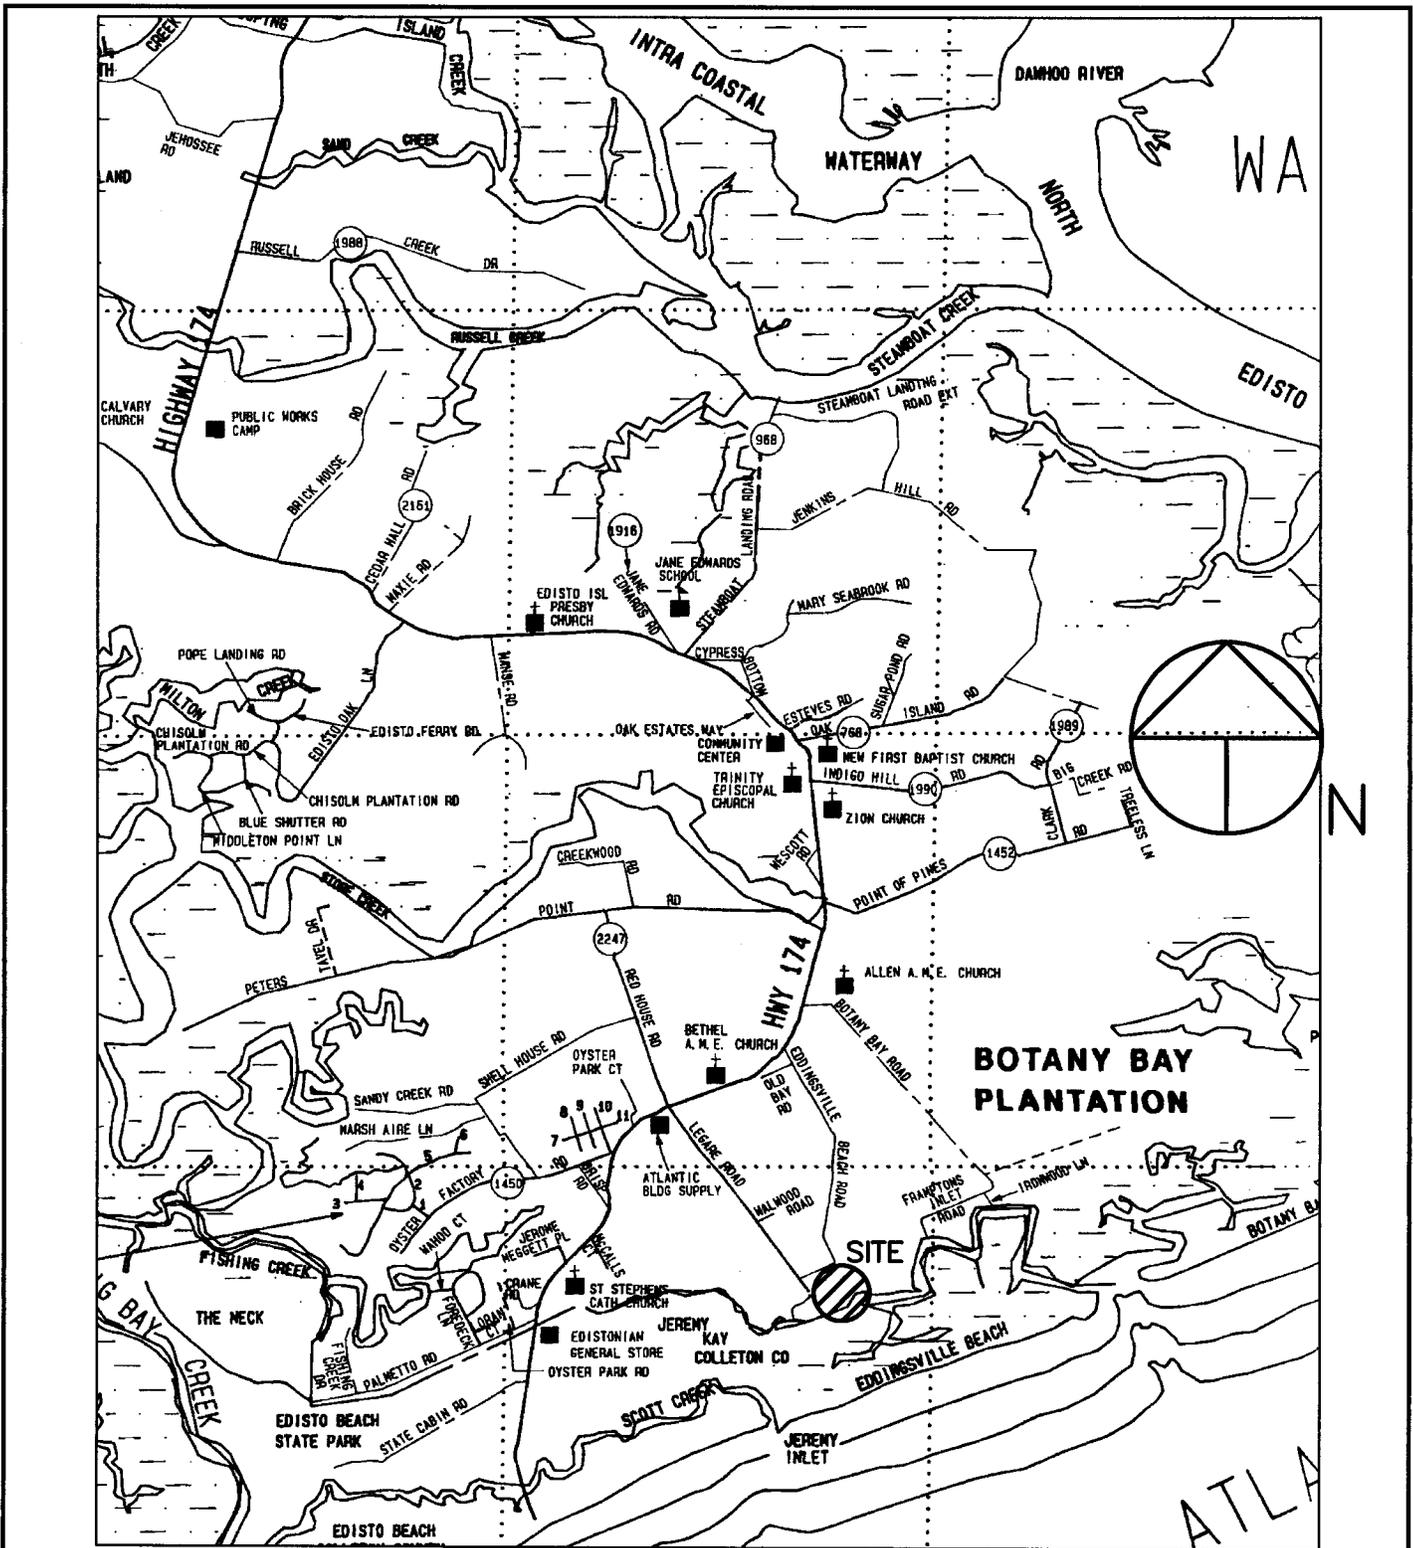

ADJOINING PROPERTY OWNERS:
 1. JOHN J. JOHNSON (LOT 3-A)
 2. DOUGLAS AND KAY OVERBEY (LOT 5-A)

OCRM-05-299-M

APPLICATION BY: JEFFREY AND TRACY TIDDY & HASK LLC <hr/> ADDRESS: EDDINGSVILLE BEACH ROAD <hr/> DATE: MARCH 28, 2014 <hr/> REVISED:	A PROPOSED AMENDMENT TO A PREVIOUSLY ISSUED JOINT USE DOCK PERMIT AT LOT 1 AND LOT 2 ON EDDINGSVILLE BEACH ROAD LOCATED ON EDISTO ISLAND CHARLESTON COUNTY, SC PERMIT #05-299-M	SHT. NAME LOCATION MAP TMS #076-00-00-131,276	SHT. NO. 2 OF 5
---	--	--	------------------------



APPLICATION BY: JEFFREY AND TRACY TIDDY & HASK LLC	LOCATION A PROPOSED AMENDMENT TO A PREVIOUSLY ISSUED JOINT USE DOCK PERMIT AT LOT 1 AND LOT 2 ON EDDINGSVILLE BEACH ROAD LOCATED ON EDISTO ISLAND CHARLESTON COUNTY, SC PERMIT #05-299-M	SHT. NAME EDISTO ISLAND QUADRANGLE MAP	SHT. NO. 3 OF 5
ADDRESS: EDDINGSVILLE BEACH ROAD	PROJECT_LATITUDE/LONGITUDE: LATITUDE - 32°31'35.0" LONGITUDE - 80°16'20.9"	TMS #076-00-00-131,276	
DATE: MARCH 28, 2014	05-MDS-299-M		
REVISED:	ON EDDINGSVILLE BEACH ROAD LOCATED ON EDISTO ISLAND CHARLESTON COUNTY, SC PERMIT #05-299-M		