

**SCDHEC OFFICE OF OCEAN AND COASTAL RESOURCE MANAGEMENT  
PERMIT APPLICATION PUBLIC NOTICE**

**April 3, 2009**

**Permit Number:** OCRM-09-034-R  
**Permit ID:** 66475

The SCDHEC Office of Ocean and Coastal Resource Management has received an application for a permit for the alteration of a critical area. This application was submitted pursuant to the Coastal Zone Management Act (Act 123) of the 1977 South Carolina General Assembly. The application, in brief, is described as follows:

**APPLICANT:** The City of Charleston  
C/O Davis & Floyd Inc  
PO Box 61599  
Charleston SC 29419-1599

**LOCATION:** On and adjacent to Cooper River at Market & Concord Streets, Downtown Charleston, Charleston County, South Carolina. TMS#: 459-00-00-009.

**WORK:** The work as proposed and shown on the attached drawings consists of constructing a tidal outfall as part of the Market Street Drainage Improvement Project. Specifically the outfall structure will be 22.5' long by 9.50' wide at the end of Market Street. This outfall will be used as a gravity by-pass outfall in the event that the pump system fails. The work as proposed is part of an on-going City of Charleston drainage project for the purposes of alleviating flooding in the Market Street Vicinity. Please Note: The Army Corps of Engineers has approved this project under their Nationwide Permit # 7.

This public notice is being distributed to all known interested persons and agencies to assist in developing facts on which a decision by OCRM can be based. Comments concerning the proposed work should be submitted in writing, setting forth sufficient detail to furnish a clear understanding of the reasons for support or opposition.


The decision to issue or deny a permit will be based on the individual merits of the application, the policies specified in the South Carolina Coastal Zone Management Act, and the considerations outlined in the State of South Carolina Coastal Zone Management Program. Interested parties who wish to be notified of final permit action must notify OCRM in writing of this request.


*To assure review by OCRM, comments regarding this application must be received by OCRM on or before May 3, 2009. For further information please contact the project manager for this activity, Tess Rodgers at 843-953-0233.*

**PLEASE REPLY TO:**

SCDHEC OFFICE OF OCEAN AND COASTAL RESOURCE MANAGEMENT  
1362 McMillan Avenue, Suite 400  
Charleston, South Carolina 29405


**Please refer to P/N# OCRM-09-034-R**

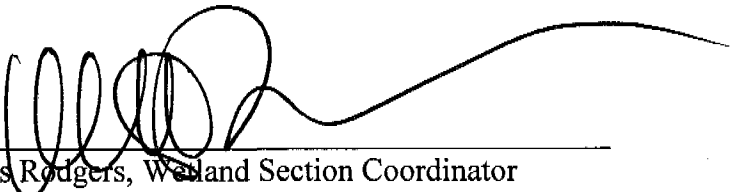  
\_\_\_\_\_  
Tess Rodgers, Wetland Section Coordinator


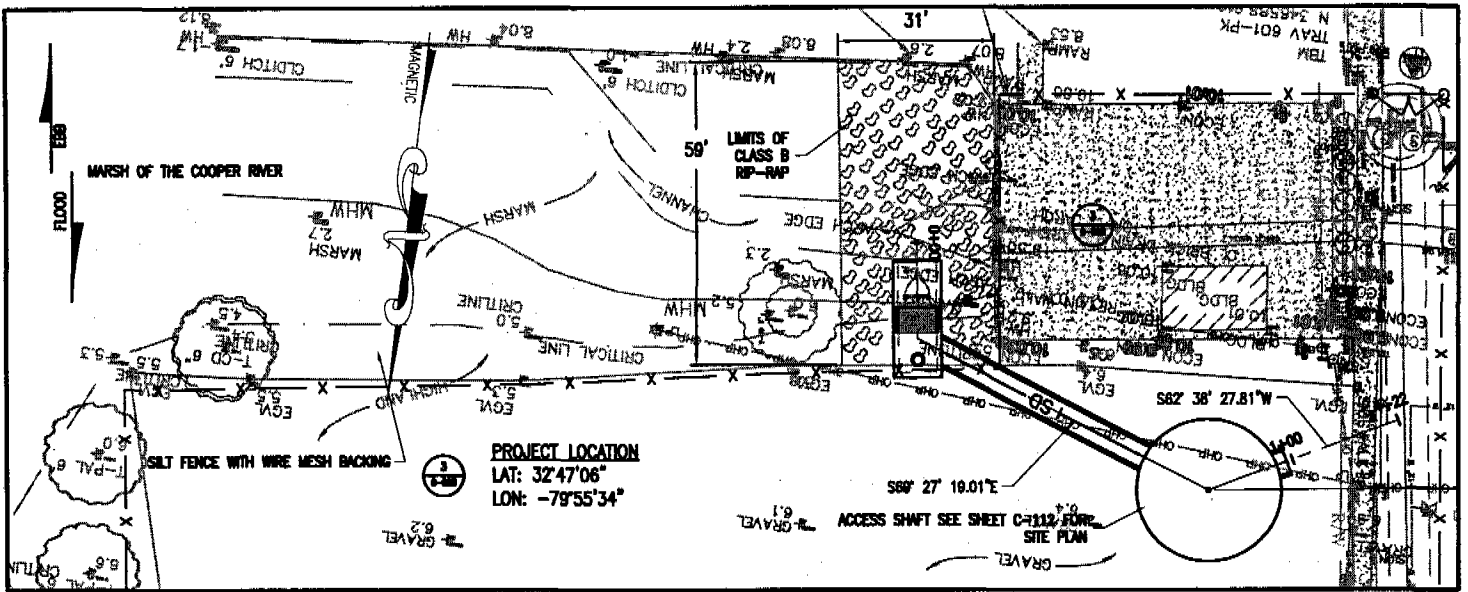


**NOTES:**

1. OCRM CRITICAL LINE CERTIFIED MARCH 3, 2009

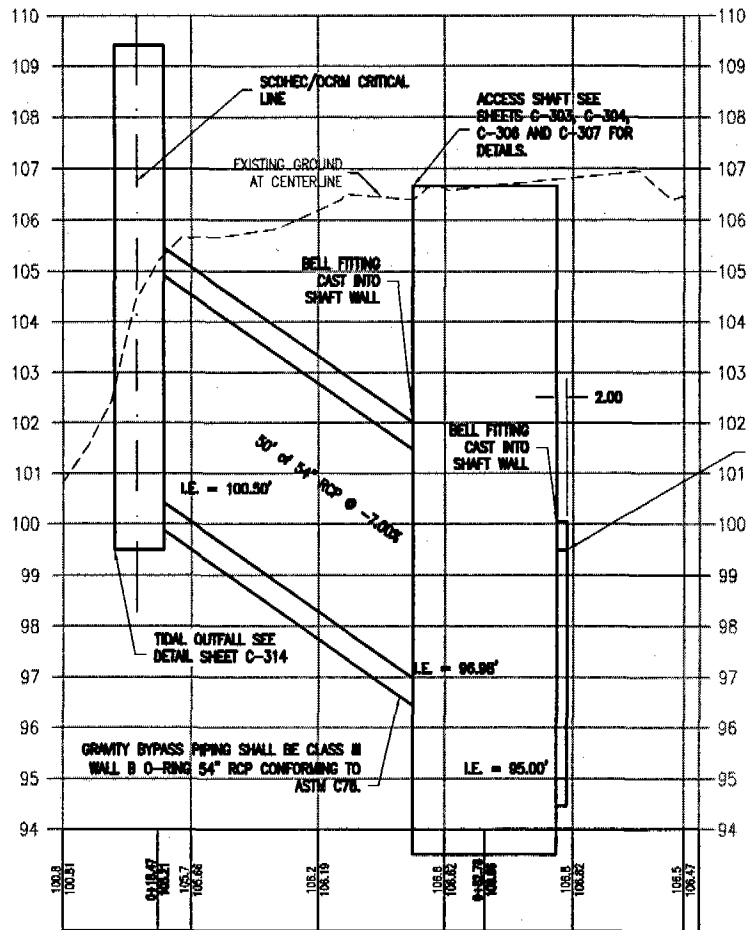


INLET PIPING STUB-OUT. PLACE CLASS III WALL B O-RING 54" RCP CONFORMING TO ASTM C78 @ 0.00%. STUB OUT SHALL BE PLACED WITH BELL OUT, AND SHALL EXTEND 2' FROM OUTER SHAFT WALL. PLUG END OF PIPE WITH BRICK AND MORTAR.

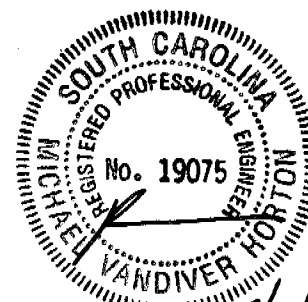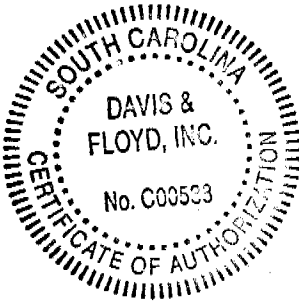


3/9/09


<b>DAVIS &amp; FLOYD</b>	Owner CITY OF CHARLESTON	Project Title MARKET STREET DRAINAGE IMPROVEMENTS DIVISION II	Date OCT. 2008
	Drawing Title GRAVITY BYPASS PIPING	Project Location CHARLESTON COUNTY	Sht. 1 of 2
Drawing Scale NTS	Job Number 30407.00		

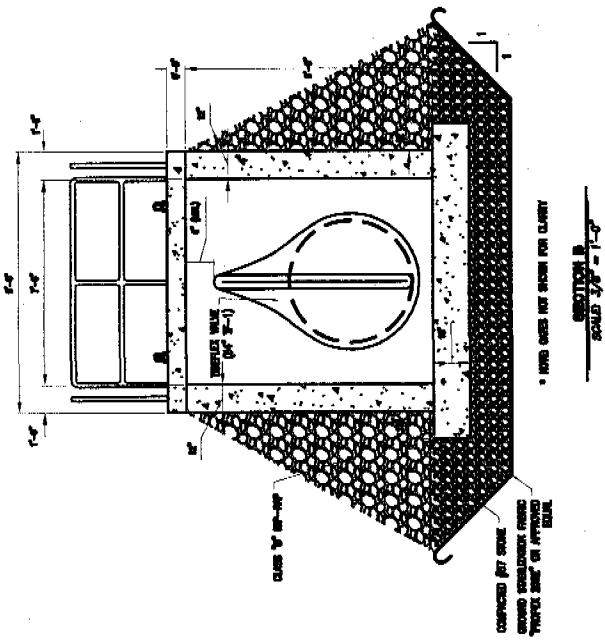



SECTION B  
SCALE 3/4" = 1'-0"

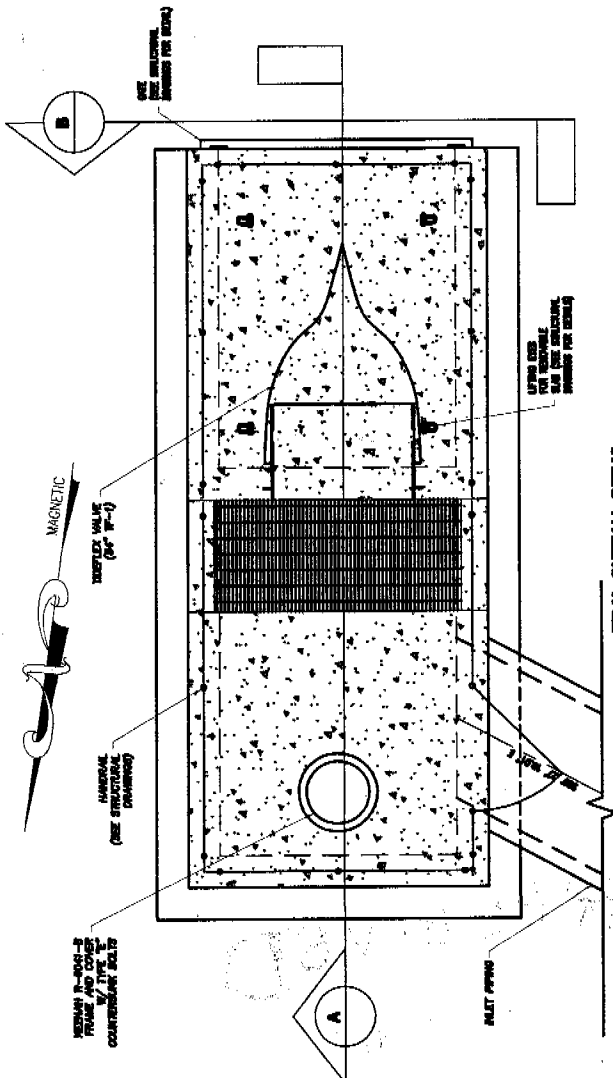

TOTAL OUTFALL DETAIL  
SCALE 1/2" = 1'-0"

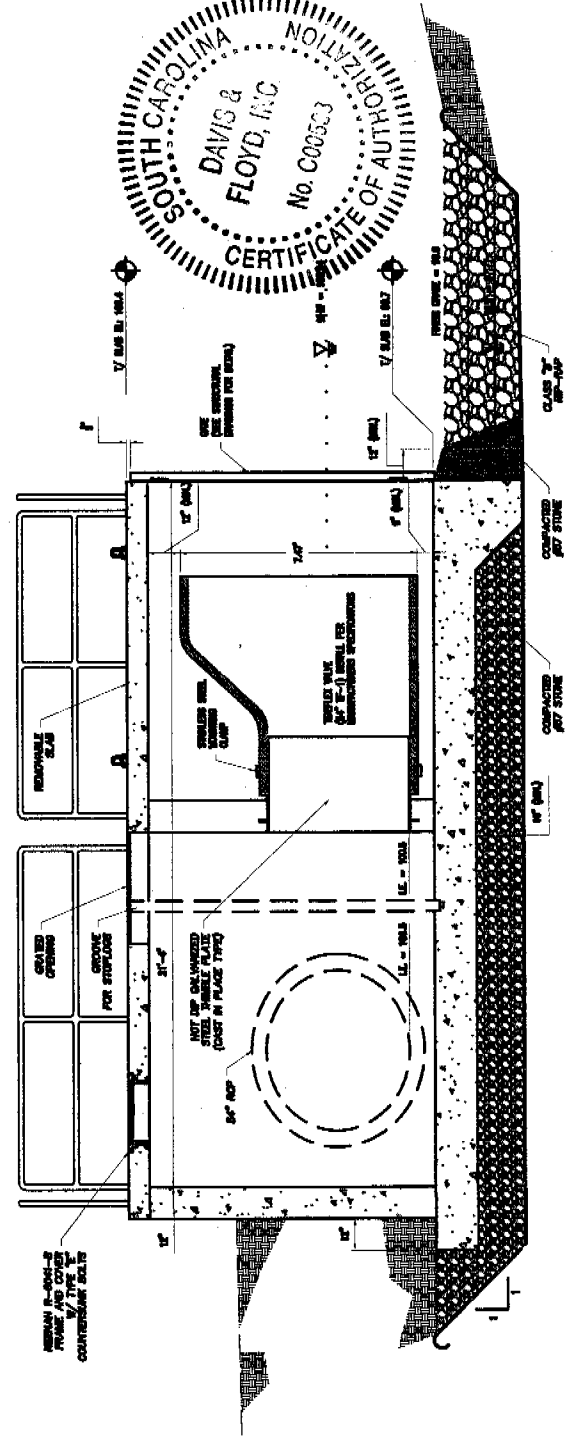

TOTAL OUTFALL SECTION A  
SCALE 1/2" = 1'-0"

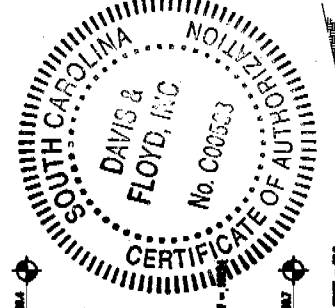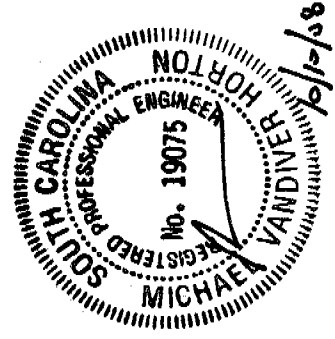

10/10/08

MDM-00-0348

<b>DAVIS &amp; FLOYD</b>	Owner CITY OF CHARLESTON	Project Title MARKET STREET DRAINAGE IMPROVEMENTS DIVISION II	Date OCT 2008
	Drawing Title GRAVITY BYPASS PIPING	Project Location CHARLESTON COUNTY	
	Drawing Scale NTS	Job Number 30407.00	Sht. 2 of 2