

**SCDHEC OFFICE OF OCEAN AND COASTAL RESOURCE MANAGEMENT
PERMIT APPLICATION PUBLIC NOTICE**

April 24, 2009 (Revised)

Permit Number: OCRM-07-169-R
Permit ID: 59234

The SCDHEC Office of Ocean and Coastal Resource Management has received an application for a permit for the alteration of a critical area. This application was submitted pursuant to the Coastal Zone Management Act (Act 123) of the 1977 South Carolina General Assembly. The application, in brief, is described as follows:

APPLICANT: Steve Harry
545 Chimney Bluff Dr
Mount Pleasant SC 29464

LOCATION: On and adjacent to an unnamed tributary of Hobcaw Creek at 545 Chimney Bluff Dr, Hobcaw Creek Plantation, Mount Pleasant, Charleston County, South Carolina.
TMS#: 537-11-00-001.

WORK: The work as proposed and shown on the attached plans consists of constructing a dock. Specifically, the applicant seeks to build a 4' x 99' walkway leading to a 5' x 10' pierhead. The work as described is for the applicant's private, recreational use. **Please Note: Pursuant to Chief Administrative Law Judge Marvin Kittrells orders, this is a proposed revision to a permit previously issued by the Department to Steve Harry, OCRM-07-169-R, which is the subject of a contested case hearing at the Administrative Law Court. A staff decision will be made on this proposed revision by May 12, 2009. A hearing is scheduled for June 3, 2009 at the Administrative Law Court on the Department's decision in this matter.**

This public notice is being distributed to all known interested persons and agencies to assist in developing facts on which a decision by OCRM can be based. Comments concerning the proposed work should be submitted in writing, setting forth sufficient detail to furnish a clear understanding of the reasons for support or opposition.


The decision to issue or deny a permit will be based on the individual merits of the application, the policies specified in the South Carolina Coastal Zone Management Act, and the considerations outlined in the State of South Carolina Coastal Zone Management Program. Interested parties who wish to be notified of final permit action must notify OCRM in writing of this request.

To assure review by OCRM, comments regarding this application must be received by OCRM on or before May 9, 2009. For further information please contact the project manager for this activity, Tess Rodgers at 843-953-0233.

PLEASE REPLY TO:


SCDHEC OFFICE OF OCEAN AND COASTAL RESOURCE MANAGEMENT
1362 McMillan Avenue, Suite 400
Charleston, South Carolina 29405

Please refer to P/N# OCRM-07-169-R



Tess Rodgers, Wetland Section Coordinator

REFERENCE:
 PLAT BOOK CC, PAGE 8
 TMS #537-11-00-001

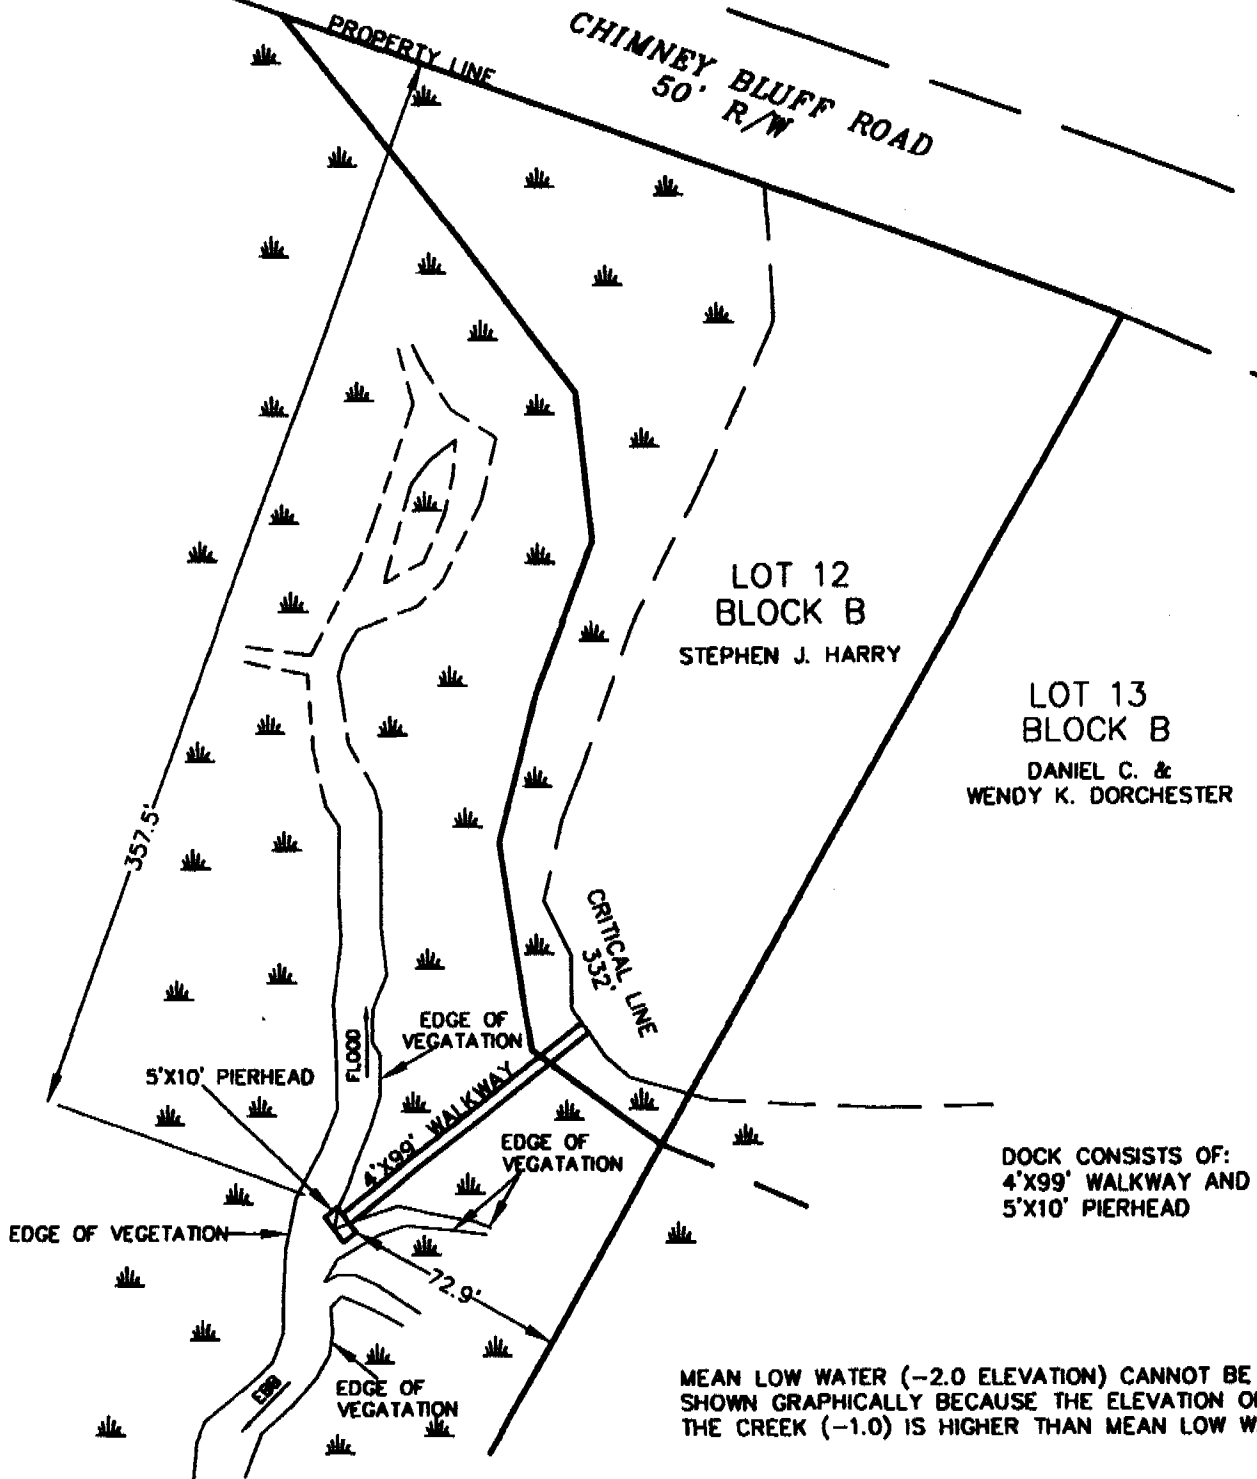


STEPHEN J. HARRY
 545 CHIMNEY BLUFF ROAD
 HOBCAW BLUFF PLANTATION
 MOUNT PLEASANT
 CHARLESTON COUNTY
 TMS #537-11-00-001
 TRIBUTARY OF HOBCAW CREEK
 OCRM DOCK

PRIVATE
 RECREATIONAL DOCK
 4-22-2009
 1" = 60'



Revision 4.24.09 Public Notice-OCRm-07-169-R

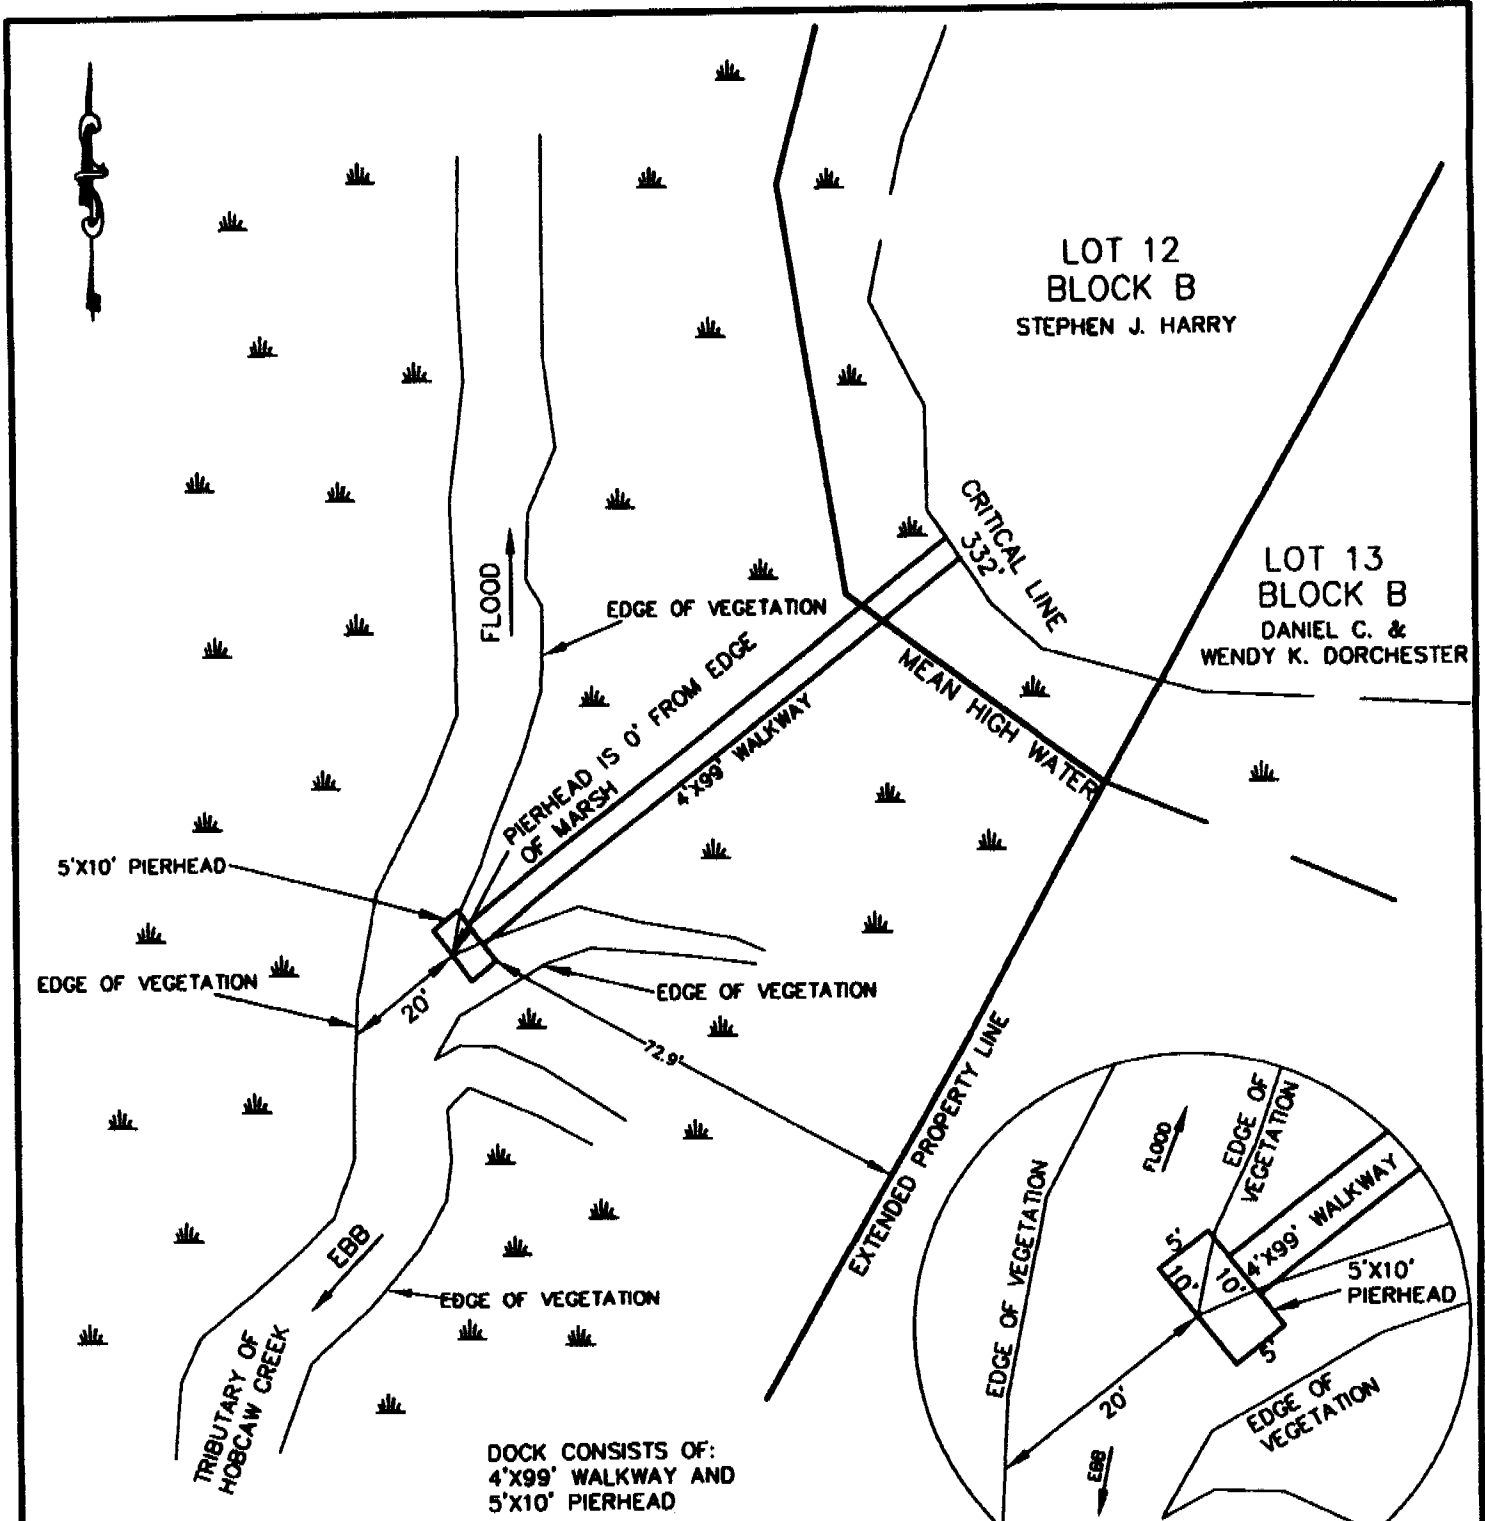

LOT 12
BLOCK B
STEPHEN J. HARRY

LOT 13
BLOCK B
DANIEL C. &
WENDY K. DORCHESTER

REFERENCE:
PLAT BOOK CC, PAGE 8
TMS #537-11-00-001

MEAN LOW WATER (-2.0 ELEVATION) CANNOT BE
SHOWN GRAPHICALLY BECAUSE THE ELEVATION OF
THE CREEK (-1.0) IS HIGHER THAN MEAN LOW WATER.

DOCK CONSISTS OF:
4'x99' WALKWAY AND
5'x10' PIERHEAD


STEPHEN J. HARRY
546 CHIMNEY BLUFF ROAD
HOBCAW BLUFF PLANTATION
MOUNT PLEASANT
CHARLESTON COUNTY
TMS #537-11-00-001
TRIBUTARY OF HOBCAW CREEK
OCRM DOCK

PRIVATE
RECREATIONAL DOCK
4-22-2009

1" = 30'



Revision-4.24.09 Public Notice-OCRM-07-169-R

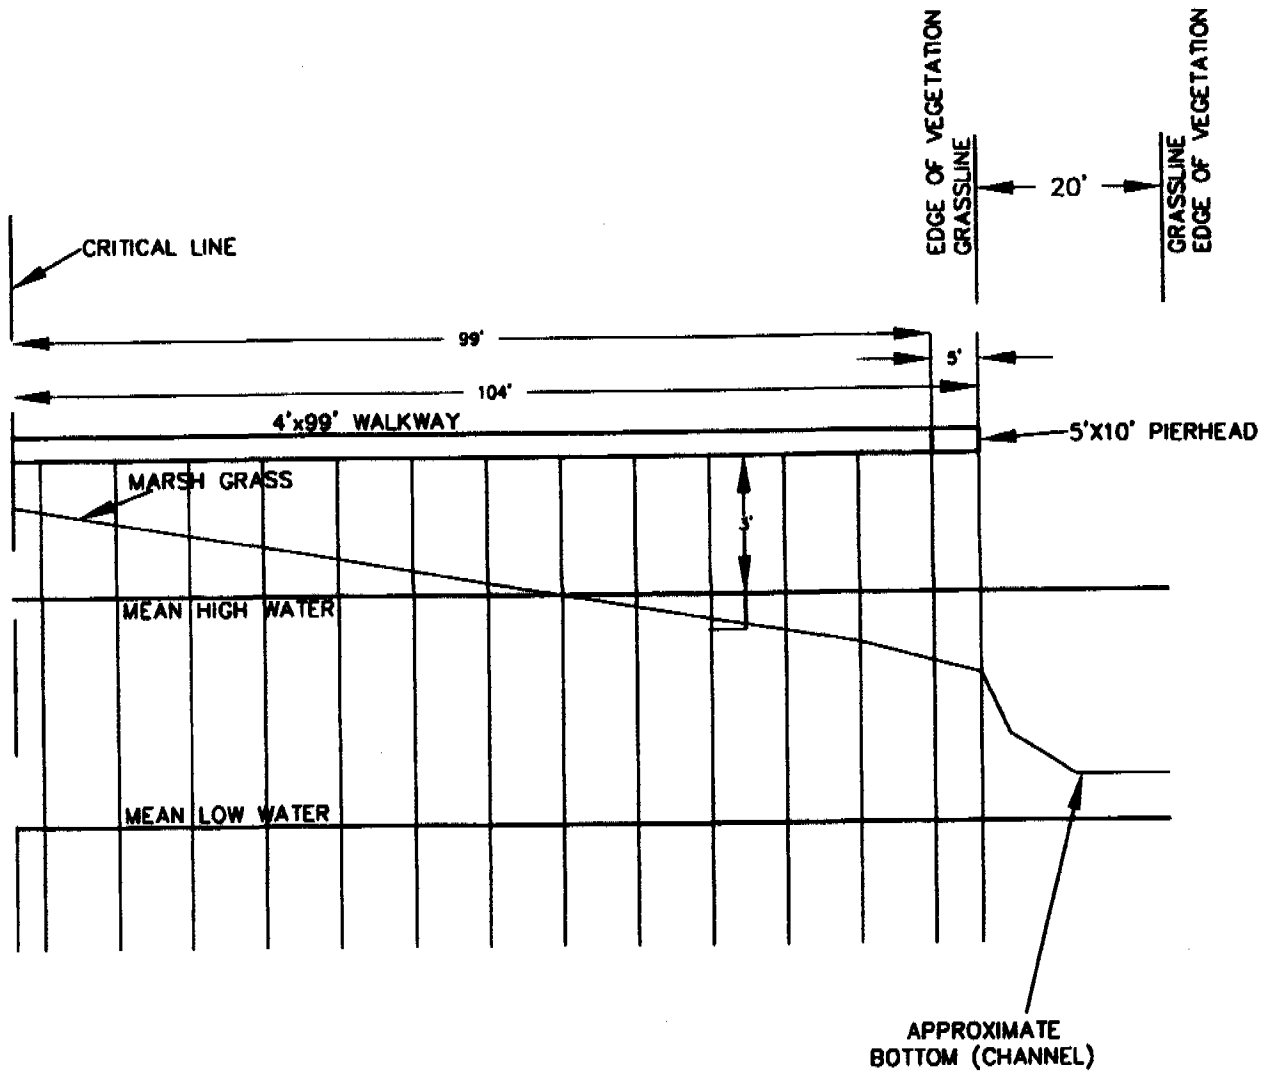

REFERENCE:
 PLAT BOOK CC, PAGE 8
 TMS #537-11-00-001

STEPHEN J. HARRY
 545 CHIMNEY BLUFF ROAD
 HOBCAW BLUFF PLANTATION
 MOUNT PLEASANT
 CHARLESTON COUNTY
 TMS #537-11-00-001
 TRIBUTARY OF HOBCAW CREEK
 OCRM DOCK

PRIVATE
 RECREATIONAL DOCK
 4-22-2009

HORZ SCALE 1" = 20'
 VERT. SCALE 1" = 4'



Revision - 4.24.09 Public Notice - OCRM-07-169-R