



C. Earl Hunter, Commissioner

Promoting and protecting the health of the public and the environment.

**PUBLIC NOTICE
AMENDMENT REQUEST**

The permittee for P/N# **OCRM-09-500-A, Gary E. Ward**, has requested an amendment to that issued permit. Specifically, the applicant proposes to install the proposed bulkhead 3 feet channelward of the existing bulkhead. The proposed amendment is for modifications to a private use bulkhead, on and adjacent to Atlantic Intracoastal Waterway at 4688 Greenbriar Dr, Little River, Horry County, South Carolina.

Written comments will be received on this amendment request until **May 4, 2009** at the address listed below. For further information please contact the project manager, **Tanitra S. Marshall, 843-238-4528.**


TS
April 24, 2009

SOUTH CAROLINA DEPARTMENT OF HEALTH AND ENVIRONMENTAL CONTROL

Ocean and Coastal Resource Management

Myrtle Beach Office • 927 Shine Avenue • Myrtle Beach, SC 29577

Phone: 843-238-4528 • Fax: 843-238-4526 • www.scdhec.gov

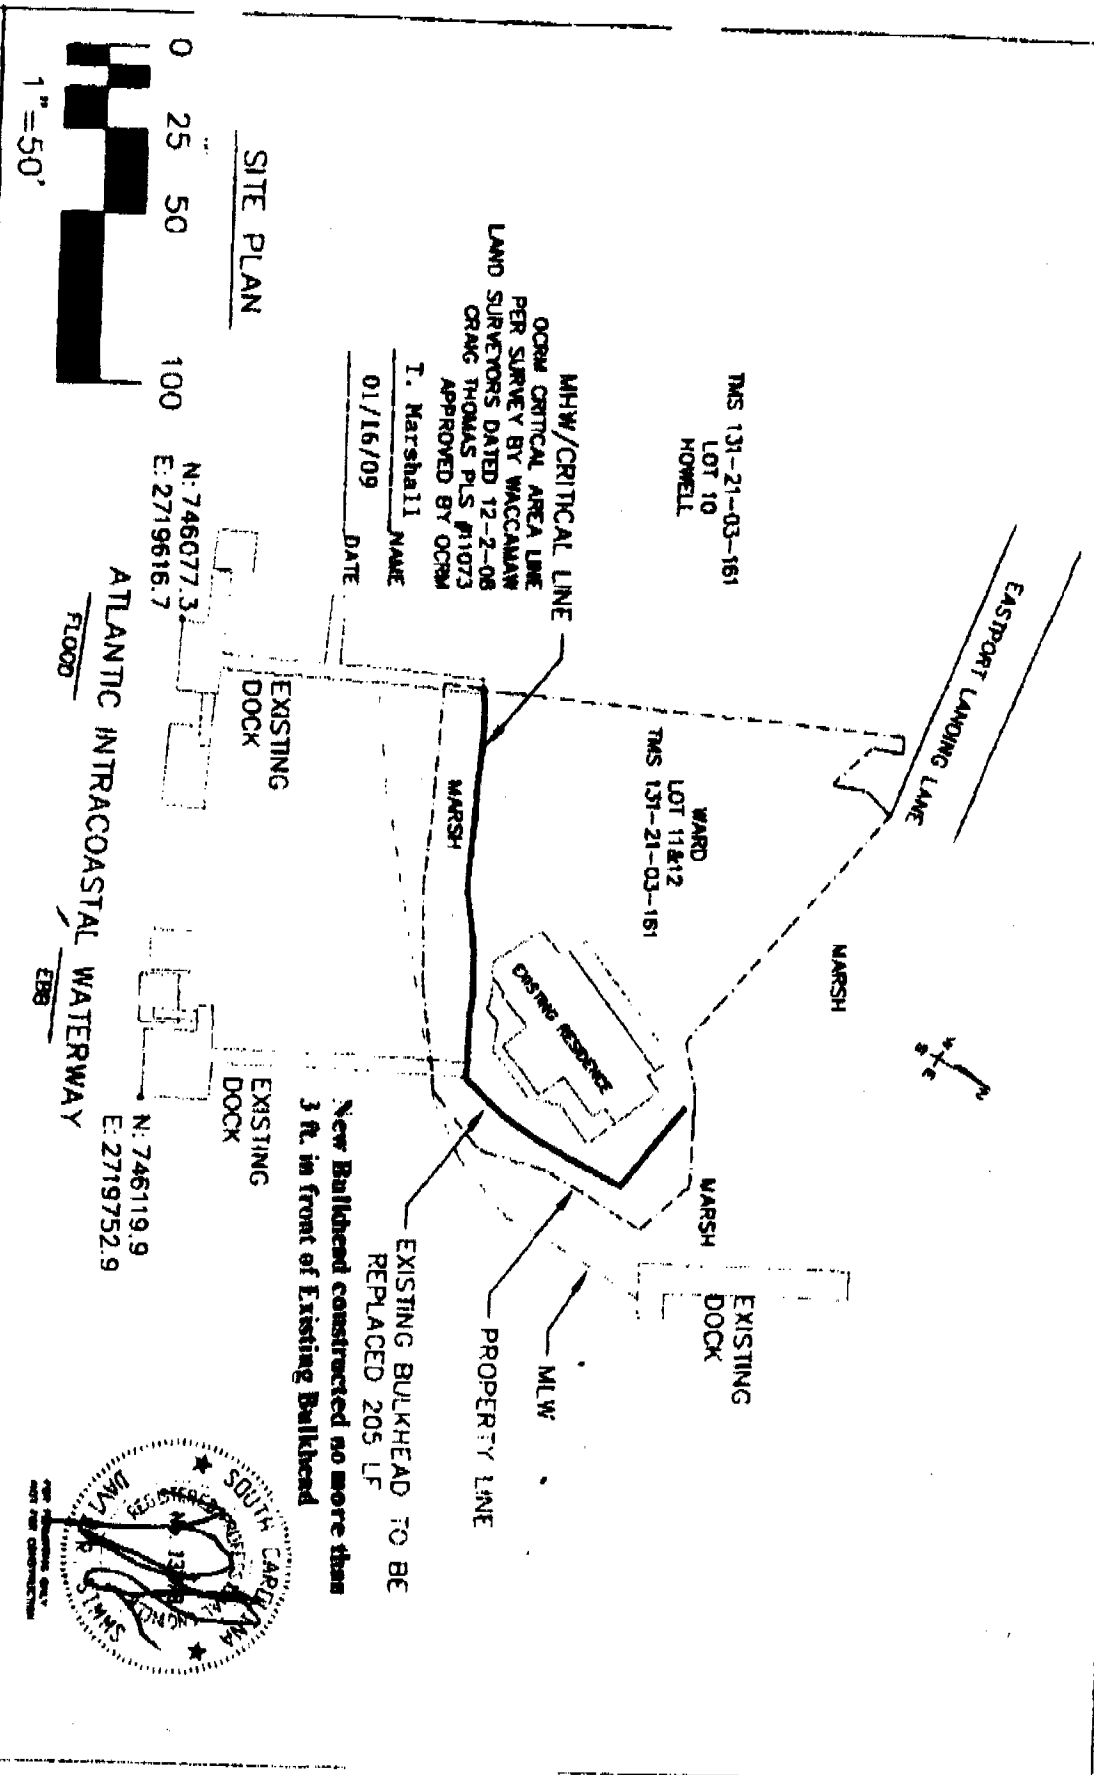

OCRM CRITICAL AREA LINE
 PER SURVEY BY WACCAMAW
 LAND SURVEYORS DATED 12-2-08
 ORAC THOMAS PLS #11073
 APPROVED BY OCRM
 T. Marshall NAME
 01/16/09 DATE

TMS 131-21-03-161
 LOT 10
 HOWELL

WARD
 LOT 11 & 12
 TMS 131-21-03-161


N: 746077.3
 E: 2719616.7

N: 746119.9
 E: 2719752.9


1" = 50'



SITE PLAN

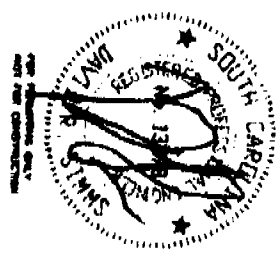


APPLICANT: Gary Ward ACTIVITY: Replace Existing Bulkhead P/N# 002A-09-500 Amendment	LOCATION: Little River Township Eastport Landing COUNTY: Horry DATE: 12/20/2008	
---	--	--

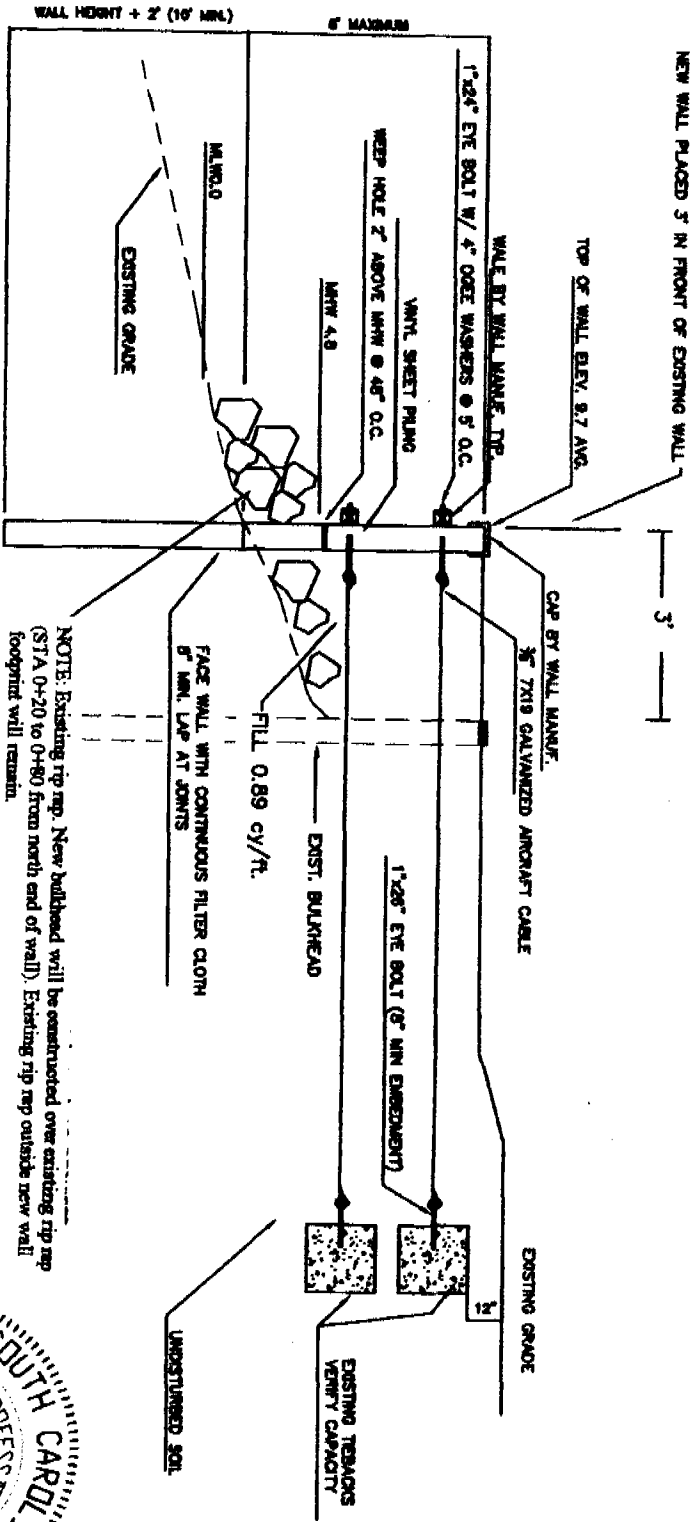

NOTE: Existing rip rap. New bulkhead will be constructed over existing rip rap (STA 0+20 to 0+80 from north end of wall). Existing rip rap outside new wall footprint will remain.

NEW BULKHEAD SECTION

NTS

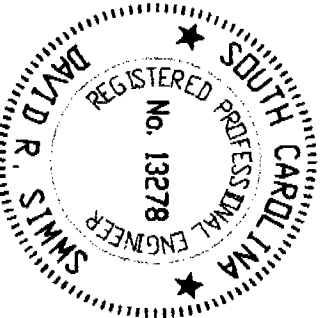

FOR PERMITTING ONLY
NOT FOR CONSTRUCTION

REV. 3/27/09

APPLICANT: Gary Ward

ACTIVITY: Replace Existing Bulkhead

P/N# 00001-09-500 Amendment

LOCATION: Little River

Township


Eastport Landing

COUNTY: Horry

DATE: 12/20/2008


WAMPEE QUADRANGLE
 SOUTH CAROLINA-HORRY CO.
 7.5 MINUTE SERIES (TOPOGRAPHIC)

5251 NE
 (CALABASH)

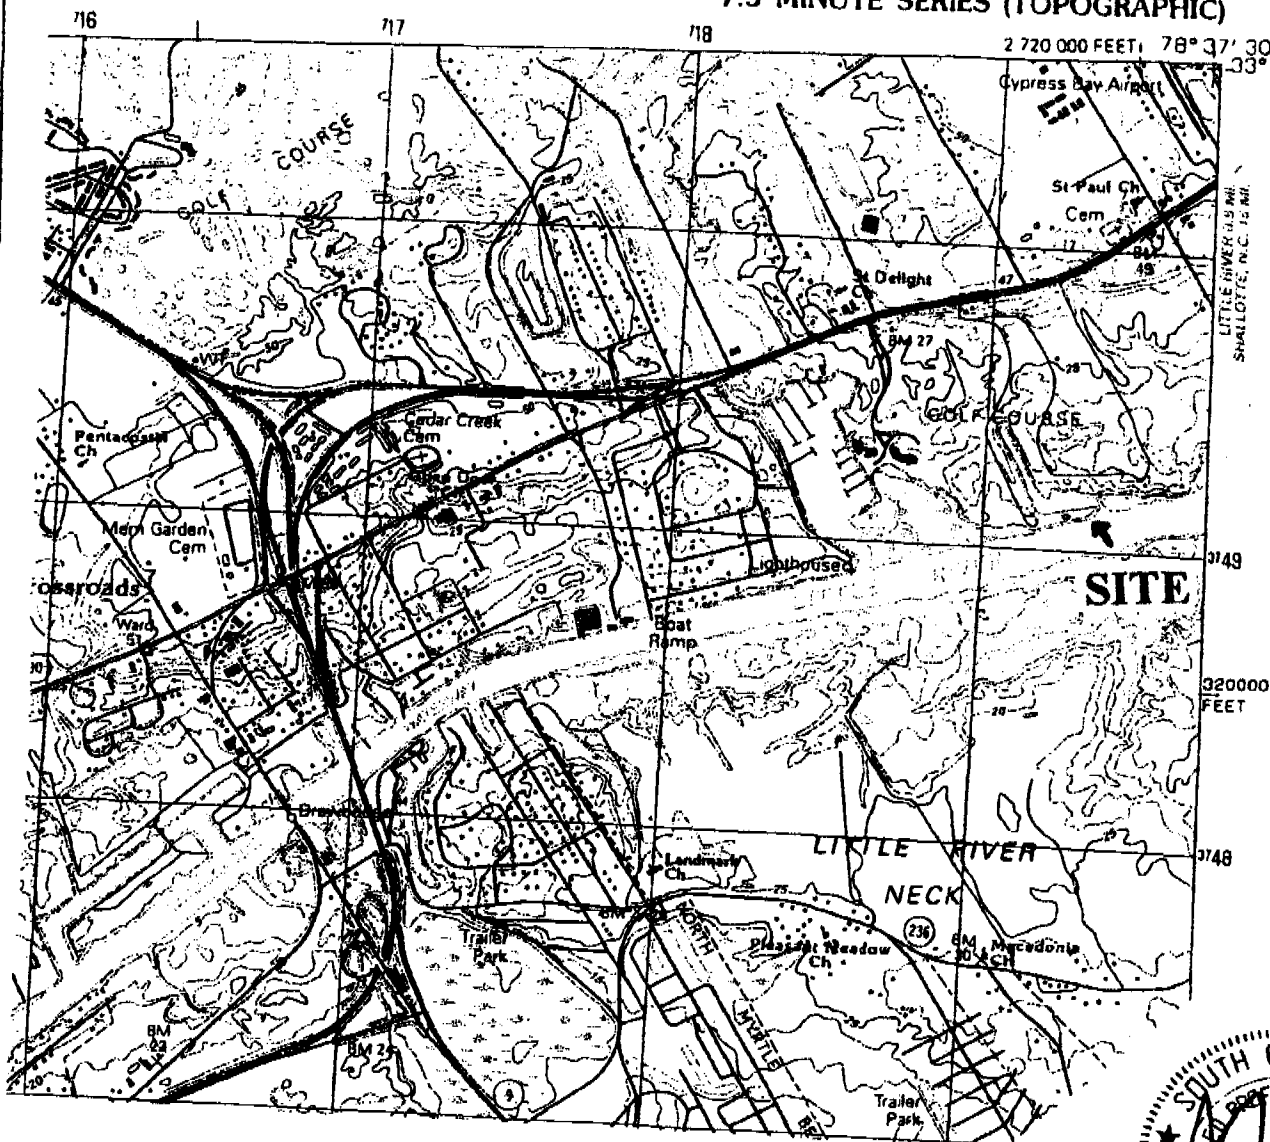

SITE

SITE LOCATION PLAN

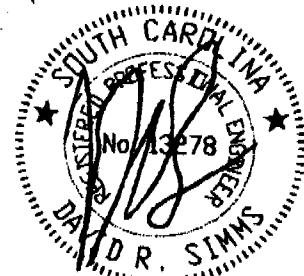

FOR PERMITTING ONLY
 NOT FOR CONSTRUCTION

<p>APPLICANT: Gary Ward</p> <p>ACTIVITY: Replace Existing Bulkhead</p> <p>P/N# Amendment OCPU-09-300</p>	<p>LOCATION: Little River Township Eastport Landing</p> <p>COUNTY: Horry</p> <p>DATE: 12/20/2008</p>	<p>SHEET 1 OF 3</p>
---	---	---------------------