



C. Earl Hunter, Commissioner

Promoting and protecting the health of the public and the environment.

PUBLIC NOTICE AMENDMENT REQUEST

The permittee for P/N# **OCRM-08-562-A**, **Charles E. Jackson Jr.**, has requested an amendment to that issued permit. Specifically, the applicant proposes to construct a 15' x 20' fixed pierhead, a 3' x 20' ramp leading to a 10' x 20' floating dock with a 5' x 10' floating dock extension. The applicant also proposes to build a 13' x 21' covered fixed pierhead floodside of the proposed dock and floating dock. The proposed amendment is for modifications to the private recreation dock, on and adjacent to a canal off of Williams Creek at 311 42nd Ave N, N Myrtle Beach, Horry County, South Carolina.

Written comments will be received on this amendment request until June 8, 2009 at the address listed below. For further information please contact the project manager, Tanitra S. Marshall, 843-238-4528.


SM
May 29, 2009

SOUTH CAROLINA DEPARTMENT OF HEALTH AND ENVIRONMENTAL CONTROL


Ocean and Coastal Resource Management

Myrtle Beach Office · 927 Shine Avenue · Myrtle Beach, SC 29577

Phone: 843-238-4528 · Fax: 843-238-4526 · www.scdhec.gov

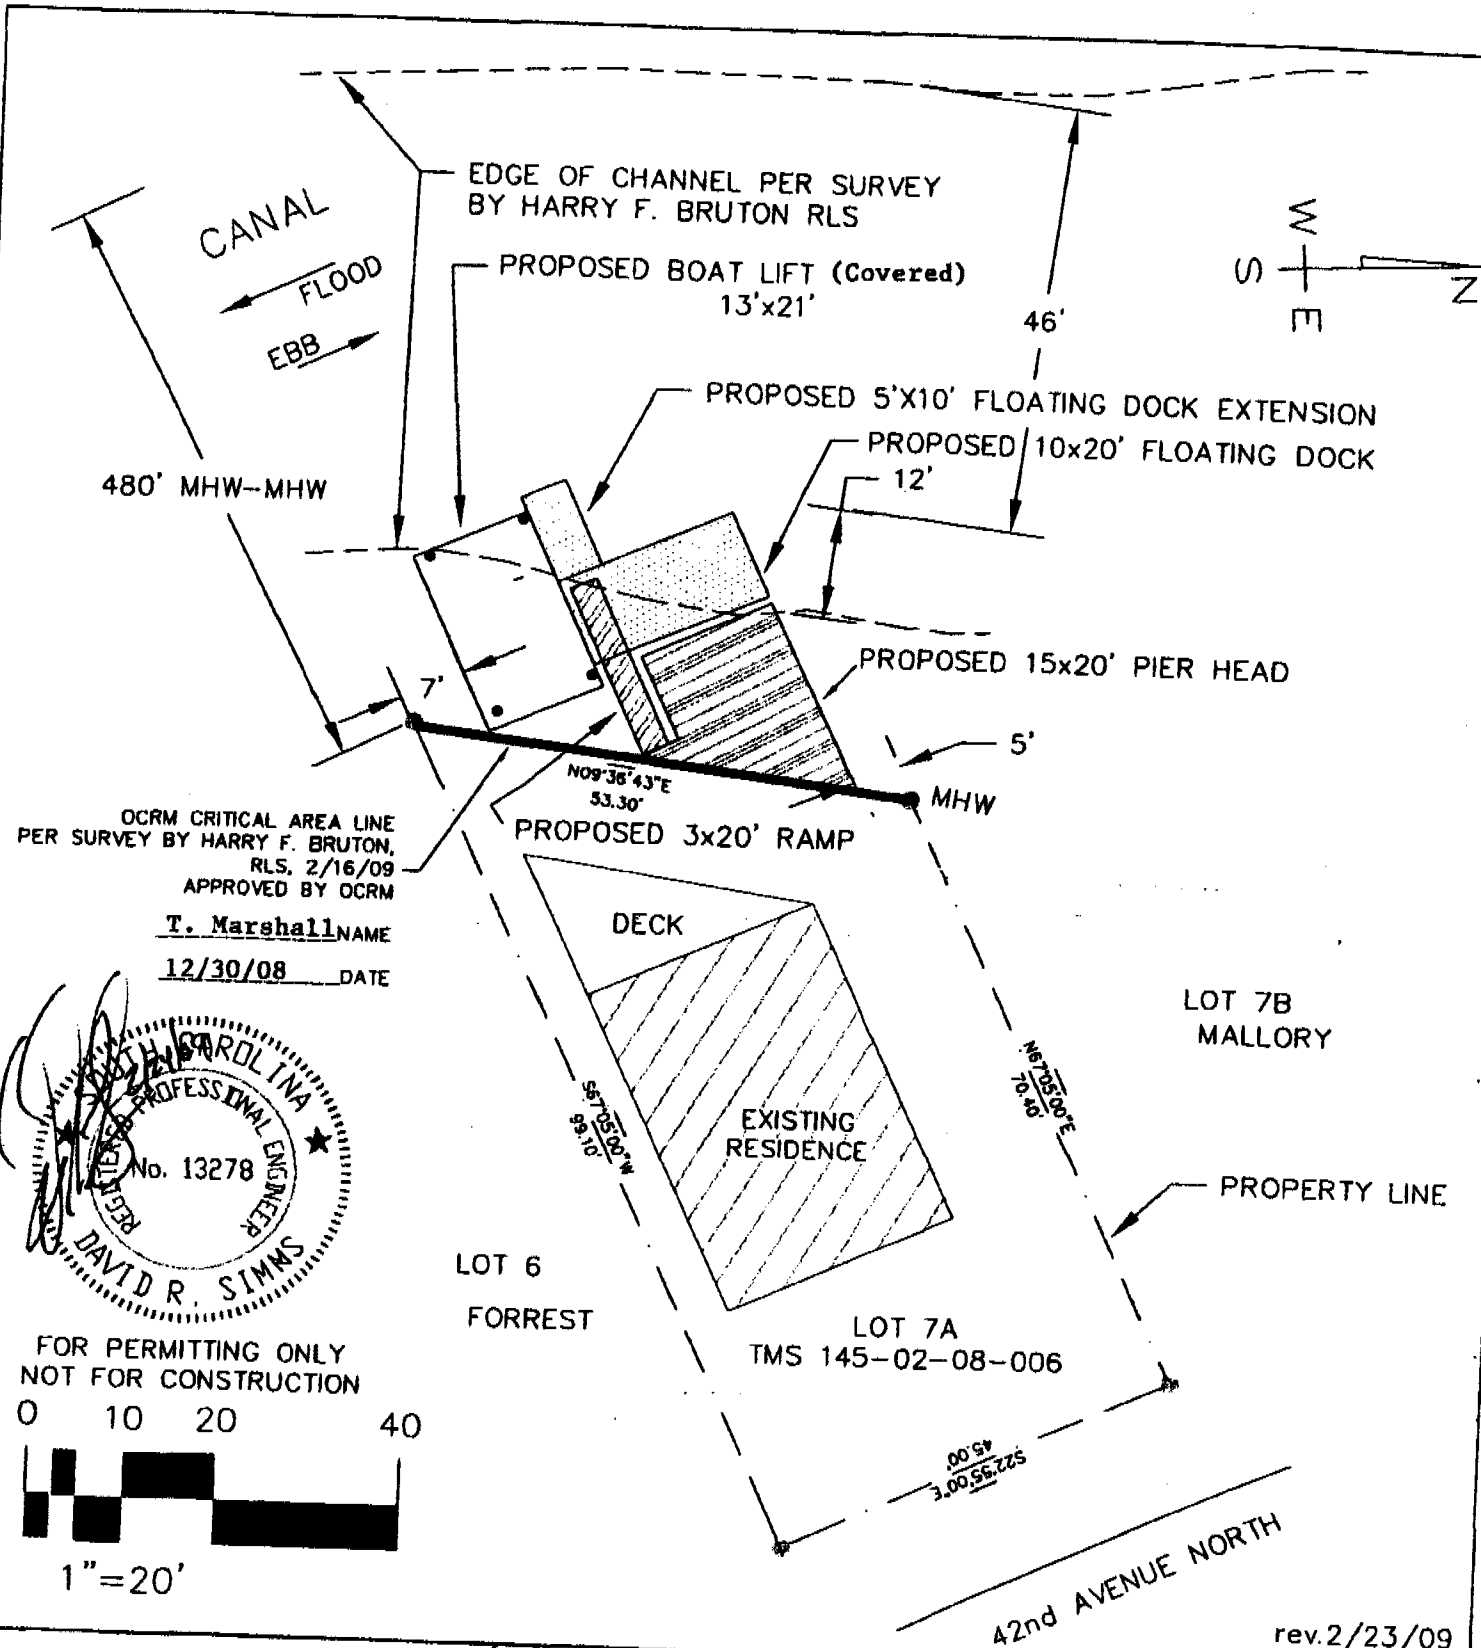

OCRM CRITICAL AREA LINE
 PER SURVEY BY HARRY F. BRUTON,
 RLS, 2/16/09
 APPROVED BY OCRM
T. Marshall NAME
12/30/08 DATE

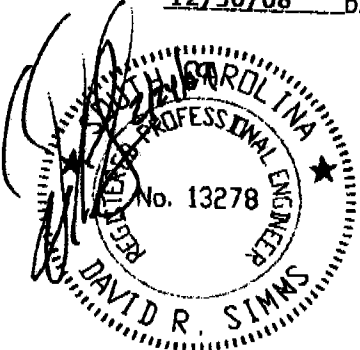

FOR PERMITTING ONLY
 NOT FOR CONSTRUCTION

0 10 20 40

1" = 20'


rev. 2/23/09

APPLICANT: Charles Jackson
 ACTIVITY: Replace Existing Bulkhead
 Construct Pier Head, Ramp
 Floating Dock and Boat Lift
 P/N# OCRM-08-502-A
 Amendment

LOCATION: Cherry Grove
 North Myrtle Beach
 COUNTY: Horry
 DATE: 10/14/2008


SITE PLAN

SHEET 2 OF 5

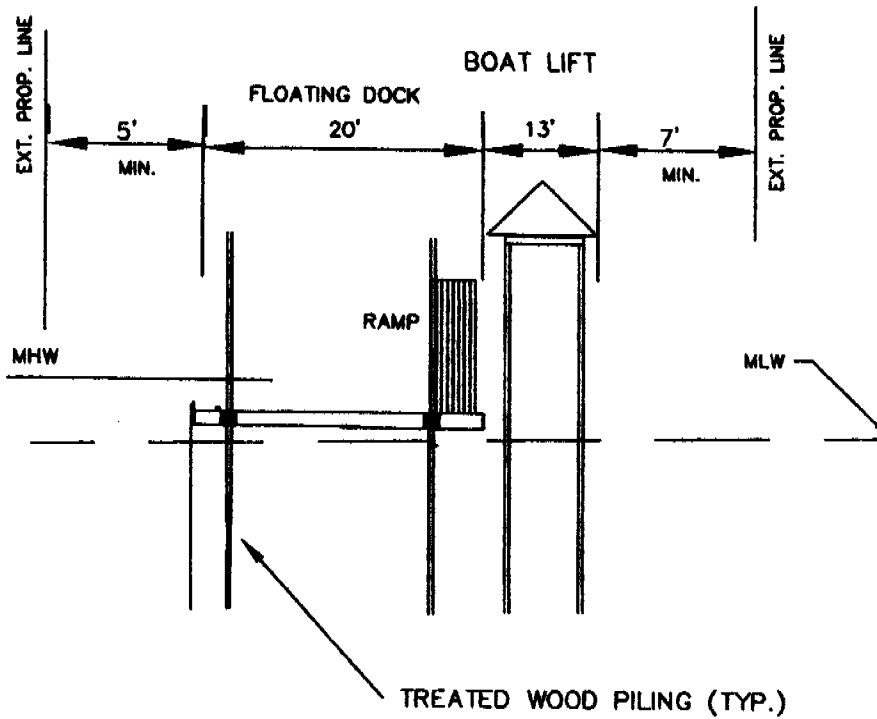


SECTION - FLOATING DOCK/RAMP/ LIFT

NTS

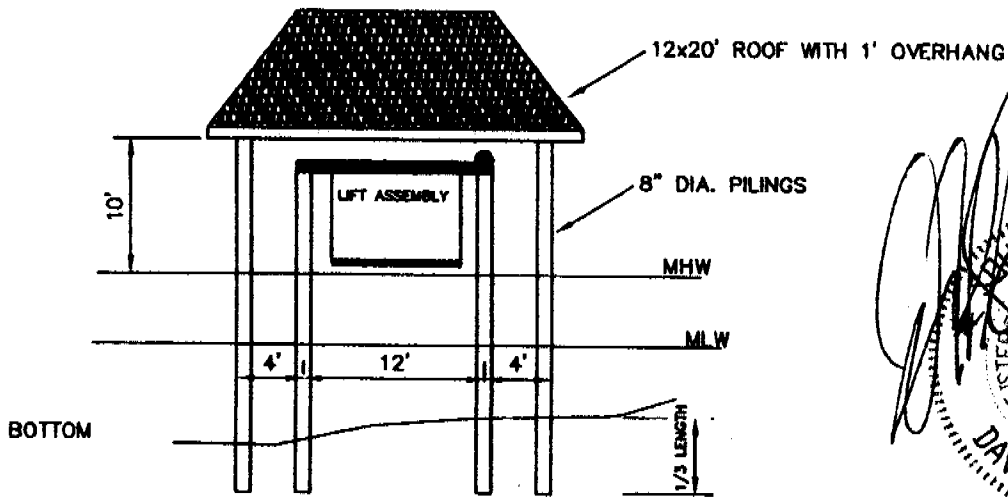


SECTION - COVERED BOAT LIFT

NTS

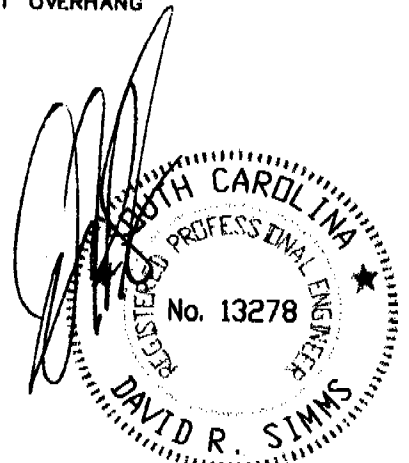


FOR PERMITTING ONLY
NOT FOR CONSTRUCTION

<p>APPLICANT: Charles Jackson</p> <p>ACTIVITY: Bulkhead Construct Pier Head, Ramp Replace Existing Floating Dock and Boat Lift CCRM-08-562-A Amendment</p>	<p>LOCATION: Cherry Grove North Myrtle Beach</p> <p>COUNTY: Horry</p> <p>DATE: 10/14/2008</p>	<p>SHEET3 of 5</p>
--	---	--------------------

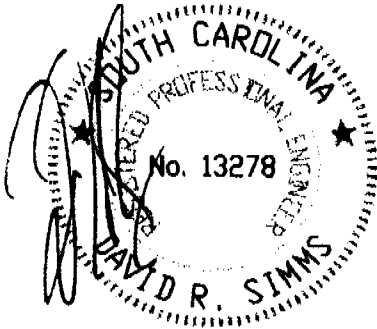


FOR PERMITTING ONLY
NOT FOR CONSTRUCTION

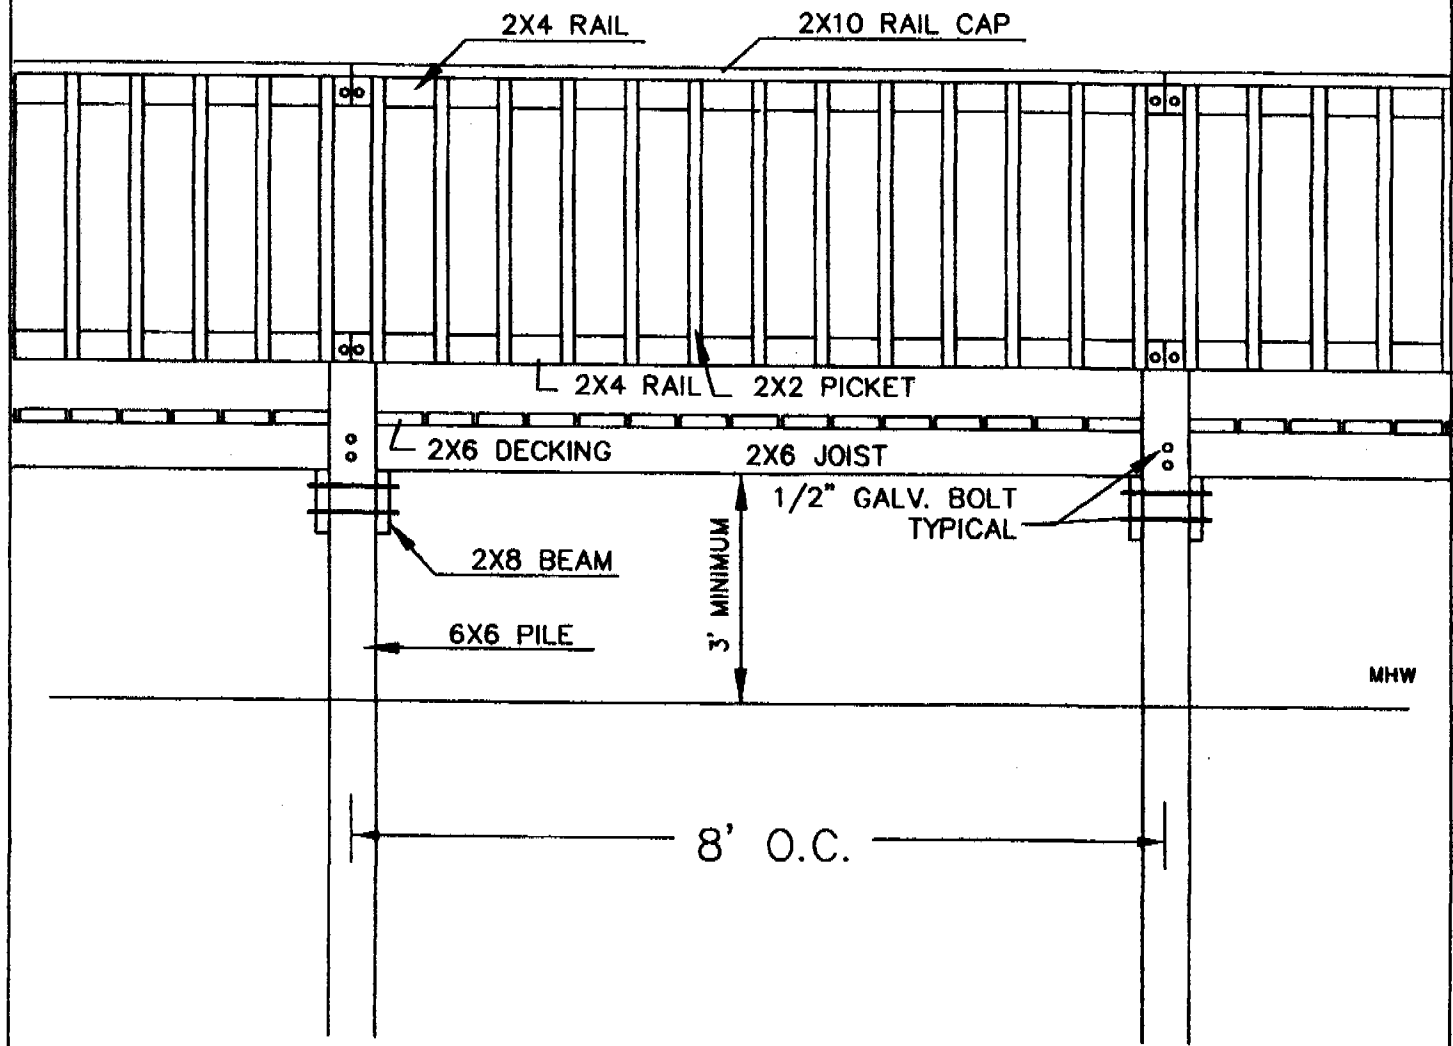

WALKWAY / PIER ELEVATION
NOT TO SCALE

<p>APPLICANT: Charles Jackson ACTIVITY: Replace Existing Bulkhead Construct Pier Head, Ramp Floating Dock and Boat Lift P/N# <u>CCRM-08-362-A</u> Amendment</p>	<p>LOCATION: Cherry Grove North Myrtle Beach COUNTY: HORRY DATE: 10/14/2008</p>	<p>SHEET 4 of 5</p>
---	--	---------------------

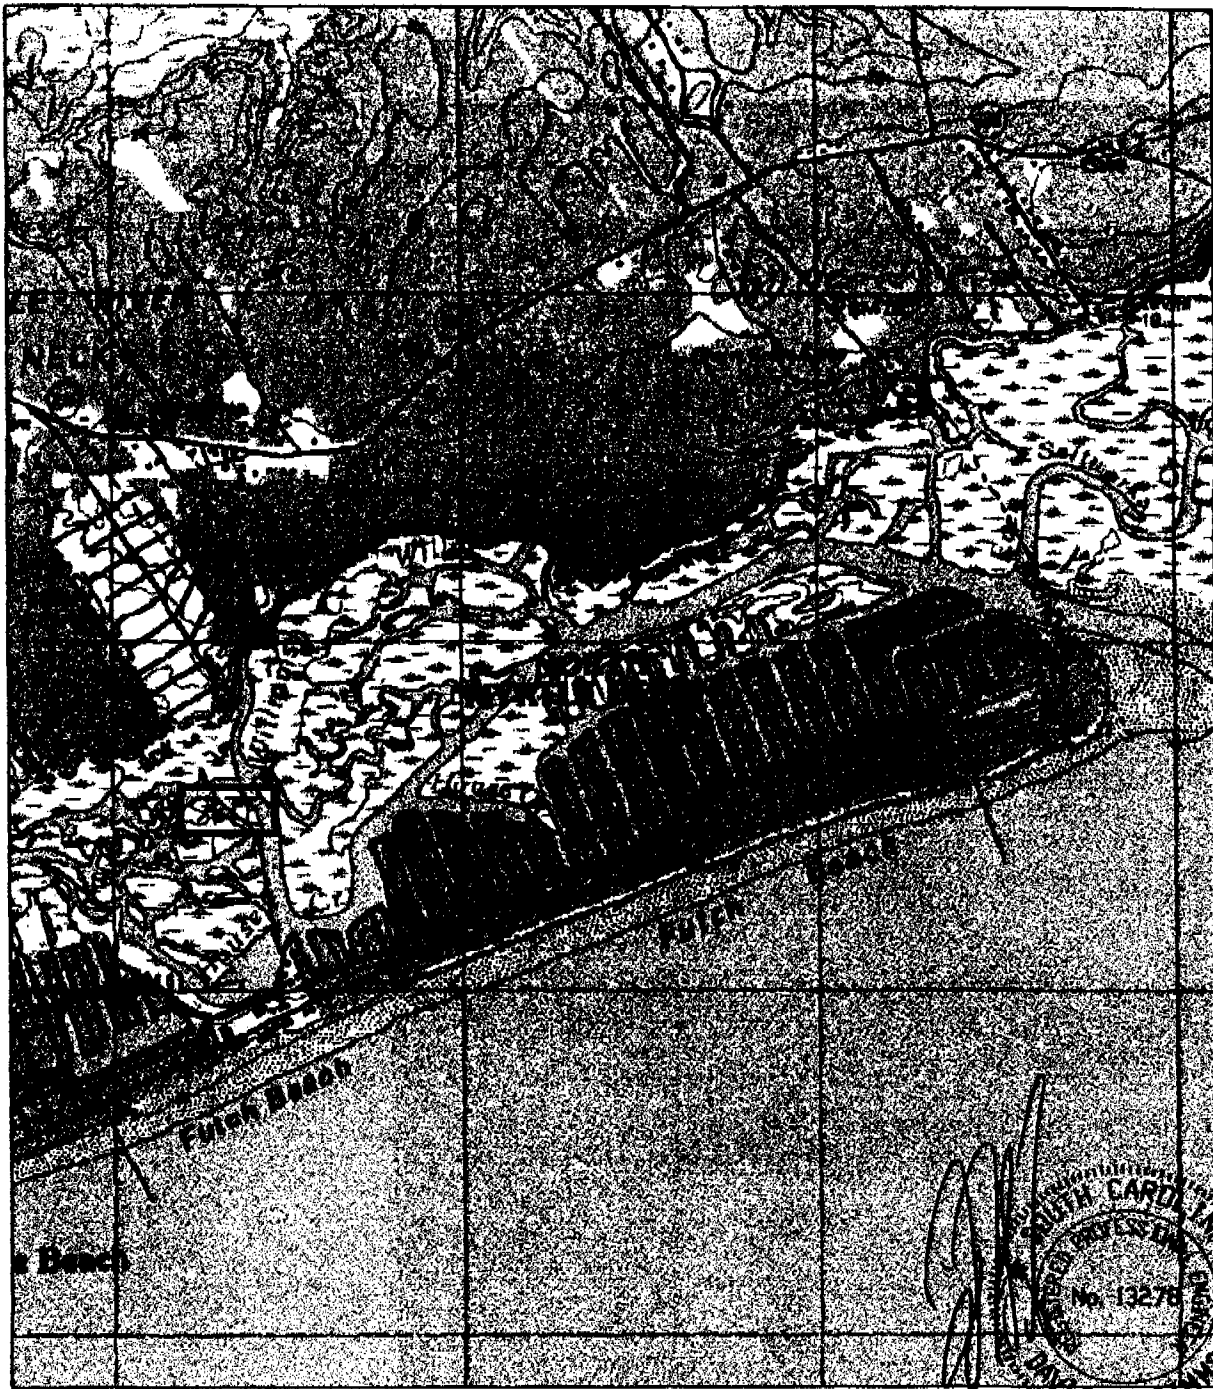

SITE LOCATION PLAN
USGS LITTLE RIVER QUAD

FOR PERMITTING ONLY
 NOT FOR CONSTRUCTION

<p>APPLICANT: Charles Jackson ACTIVITY: Replace Existing Bulkhead Construct Pier Head, Ramp Floating Dock and Boat Lift P/N# OCBM-08-562-A</p>	<p>LOCATION: Cherry Grove North Myrtle Beach COUNTY: Horry DATE: 10/14/2008</p>	<p align="right">SHEET 1 OF 5</p>
--	--	-----------------------------------

Amendment