

**SCDHEC OFFICE OF OCEAN AND COASTAL RESOURCE MANAGEMENT
PERMIT APPLICATION PUBLIC NOTICE**

June 5, 2009

Permit Number: OCRM-08-134-D
Permit ID: 63514

The SCDHEC Office of Ocean and Coastal Resource Management has received an application for a permit for the alteration of a critical area. This application was submitted pursuant to the Coastal Zone Management Act (Act 123) of the 1977 South Carolina General Assembly. The application, in brief, is described as follows:

APPLICANT: Elizabeth H Post
C/O General Engineering, LLC
2040 Savage Road
Charleston, S.C. 29407

LOCATION: On and adjacent to Folly Creek at Long Island, Folly Beach, Charleston County, South Carolina. TMS#: 436-00-00-012.

WORK: The work as proposed and shown on the attached plans consists of building a dock. Specifically, the applicant seeks to construct a 4' x 83' walkway, with handrails, leading to a covered 10' x 20' fixed pierhead, also with handrails. Channelward of the pierhead, a 4' x 36' ramp will access a 10' x 40' floating dock. The work as described is for the applicant's private, recreational use and access to upland island owned by the applicant.

This public notice is being distributed to all known interested persons and agencies to assist in developing facts on which a decision by OCRM can be based. Comments concerning the proposed work should be submitted in writing, setting forth sufficient detail to furnish a clear understanding of the reasons for support or opposition.


The decision to issue or deny a permit will be based on the individual merits of the application, the policies specified in the South Carolina Coastal Zone Management Act, and the considerations outlined in the State of South Carolina Coastal Zone Management Program. Interested parties who wish to be notified of final permit action must notify OCRM in writing of this request.


To assure review by OCRM, comments regarding this application must be received by OCRM on or before June 20, 2009. For further information please contact the project manager for this activity, Jeff Thompson at 843-953-0219.

PLEASE REPLY TO:

SCDHEC OFFICE OF OCEAN AND COASTAL RESOURCE MANAGEMENT
1362 McMillan Avenue, Suite 400
Charleston, South Carolina 29405


Please refer to P/N# OCRM-08-134-D

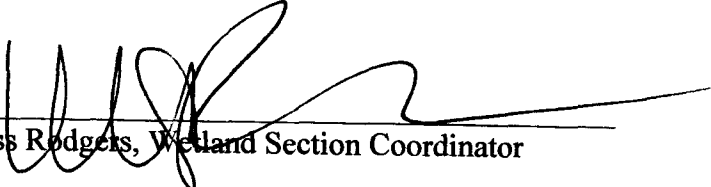
Tess Rodgers, Wetland Section Coordinator

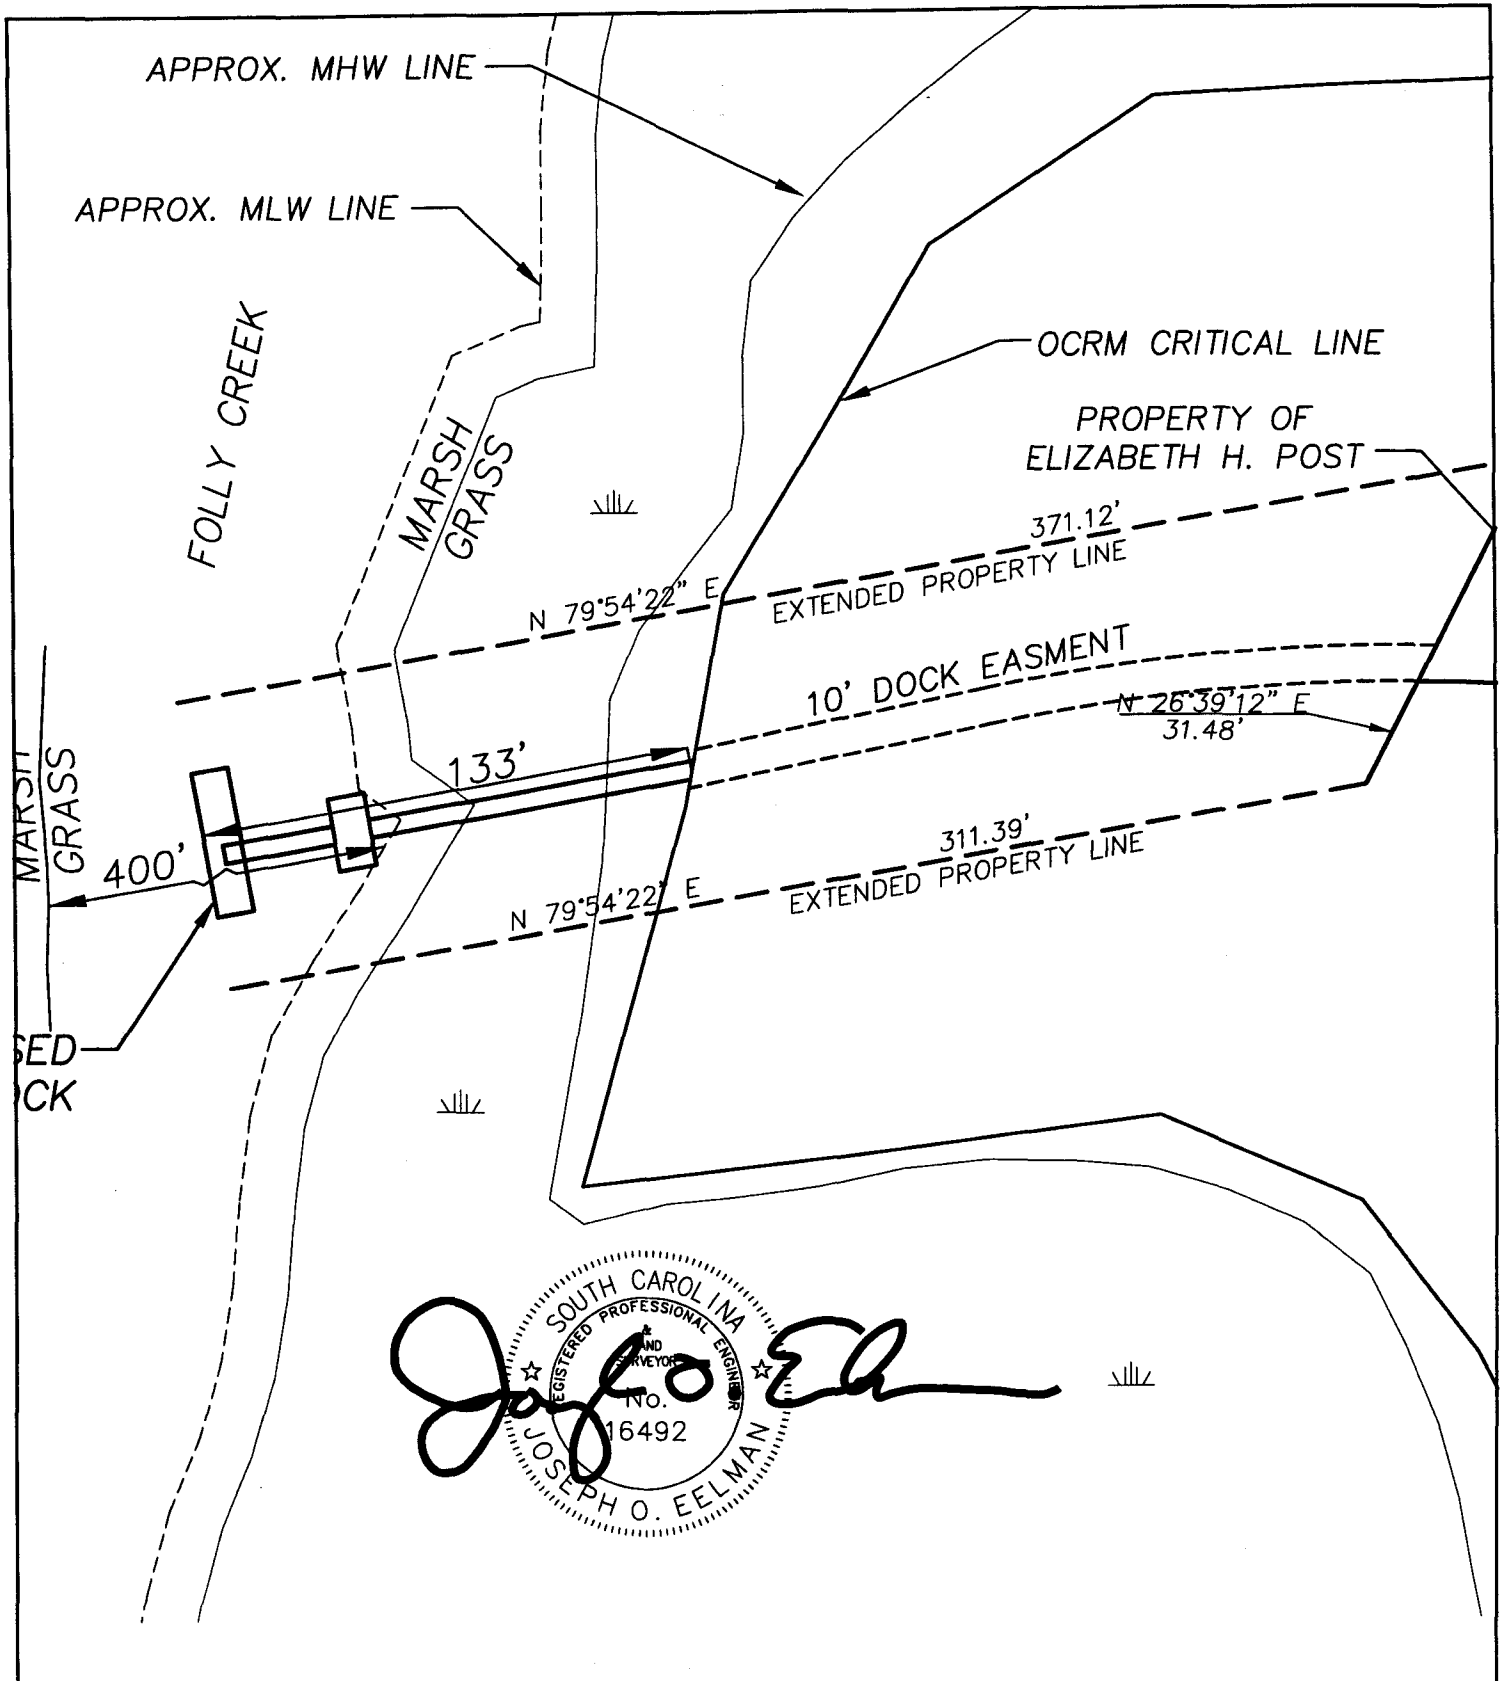




Joseph O. Eelman
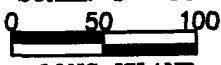
<p>PURPOSE: DOCK CONSTRUCTION PERMIT</p> <p>APPLICANT: ELIZABETH H. POST</p> <p>ADJACENT PROPERTY OWNERS: SEE ATTACHED LIST</p> <p>SURVEY DATUM: NGVD29</p>	<p>FIGURE 3 LOCATION MAPS</p> <p>SCALE: 1" = 50'</p>  <p>LONG ISLAND LOCATED IN THE CITY OF FOLLY BEACH CHARLESTON CO., SOUTH CAROLINA</p>	<p>ACTIVITY: PRIVATE RECREATIONAL DOCK</p> <p>LOCATION: LONG ISLAND</p> <p>WATER BODY: FOLLY CREEK</p> <p>COUNTY: CHARLESTON</p> <p>DATE: 4-21-08 REV. DATE:</p> <p>SHEET 3 OF 5</p>
---	--	---

OCRM-08-134-D

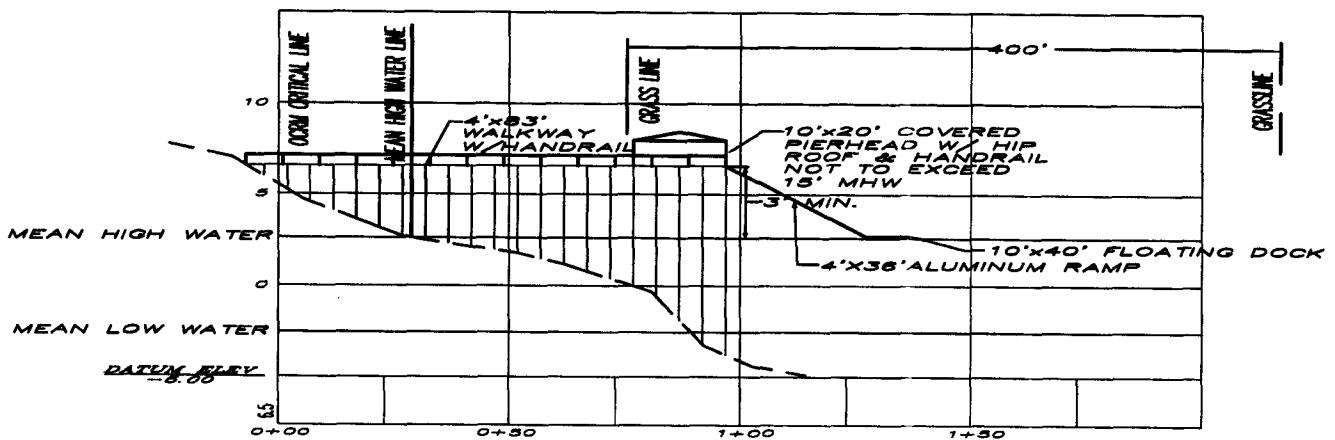


Joseph O. Eelman

PURPOSE: DOCK CONSTRUCTION PERMIT APPLICANT: ELIZABETH H. POST ADJACENT PROPERTY OWNERS: SEE ATTACHED LIST SURVEY DATUM: NGVD29	FIGURE 5 DOCK CROSS SECTION SCALE: 1" = 40' HORZ. 1" = 2' VERT. 	ACTIVITY: PRIVATE RECREATIONAL DOCK LOCATION: LONG ISLAND WATER BODY: FOLLY CREEK COUNTY: CHARLESTON DATE: 4-22-08 REV. DATE: SHEET 5 OF 5
---	--	--

OCR-08-134-D

SOUTH CAROLINA
 REGISTERED PROFESSIONAL ENGINEER
 AND SURVEYOR
 No. 16492
 JOSEPH O. EELMAN

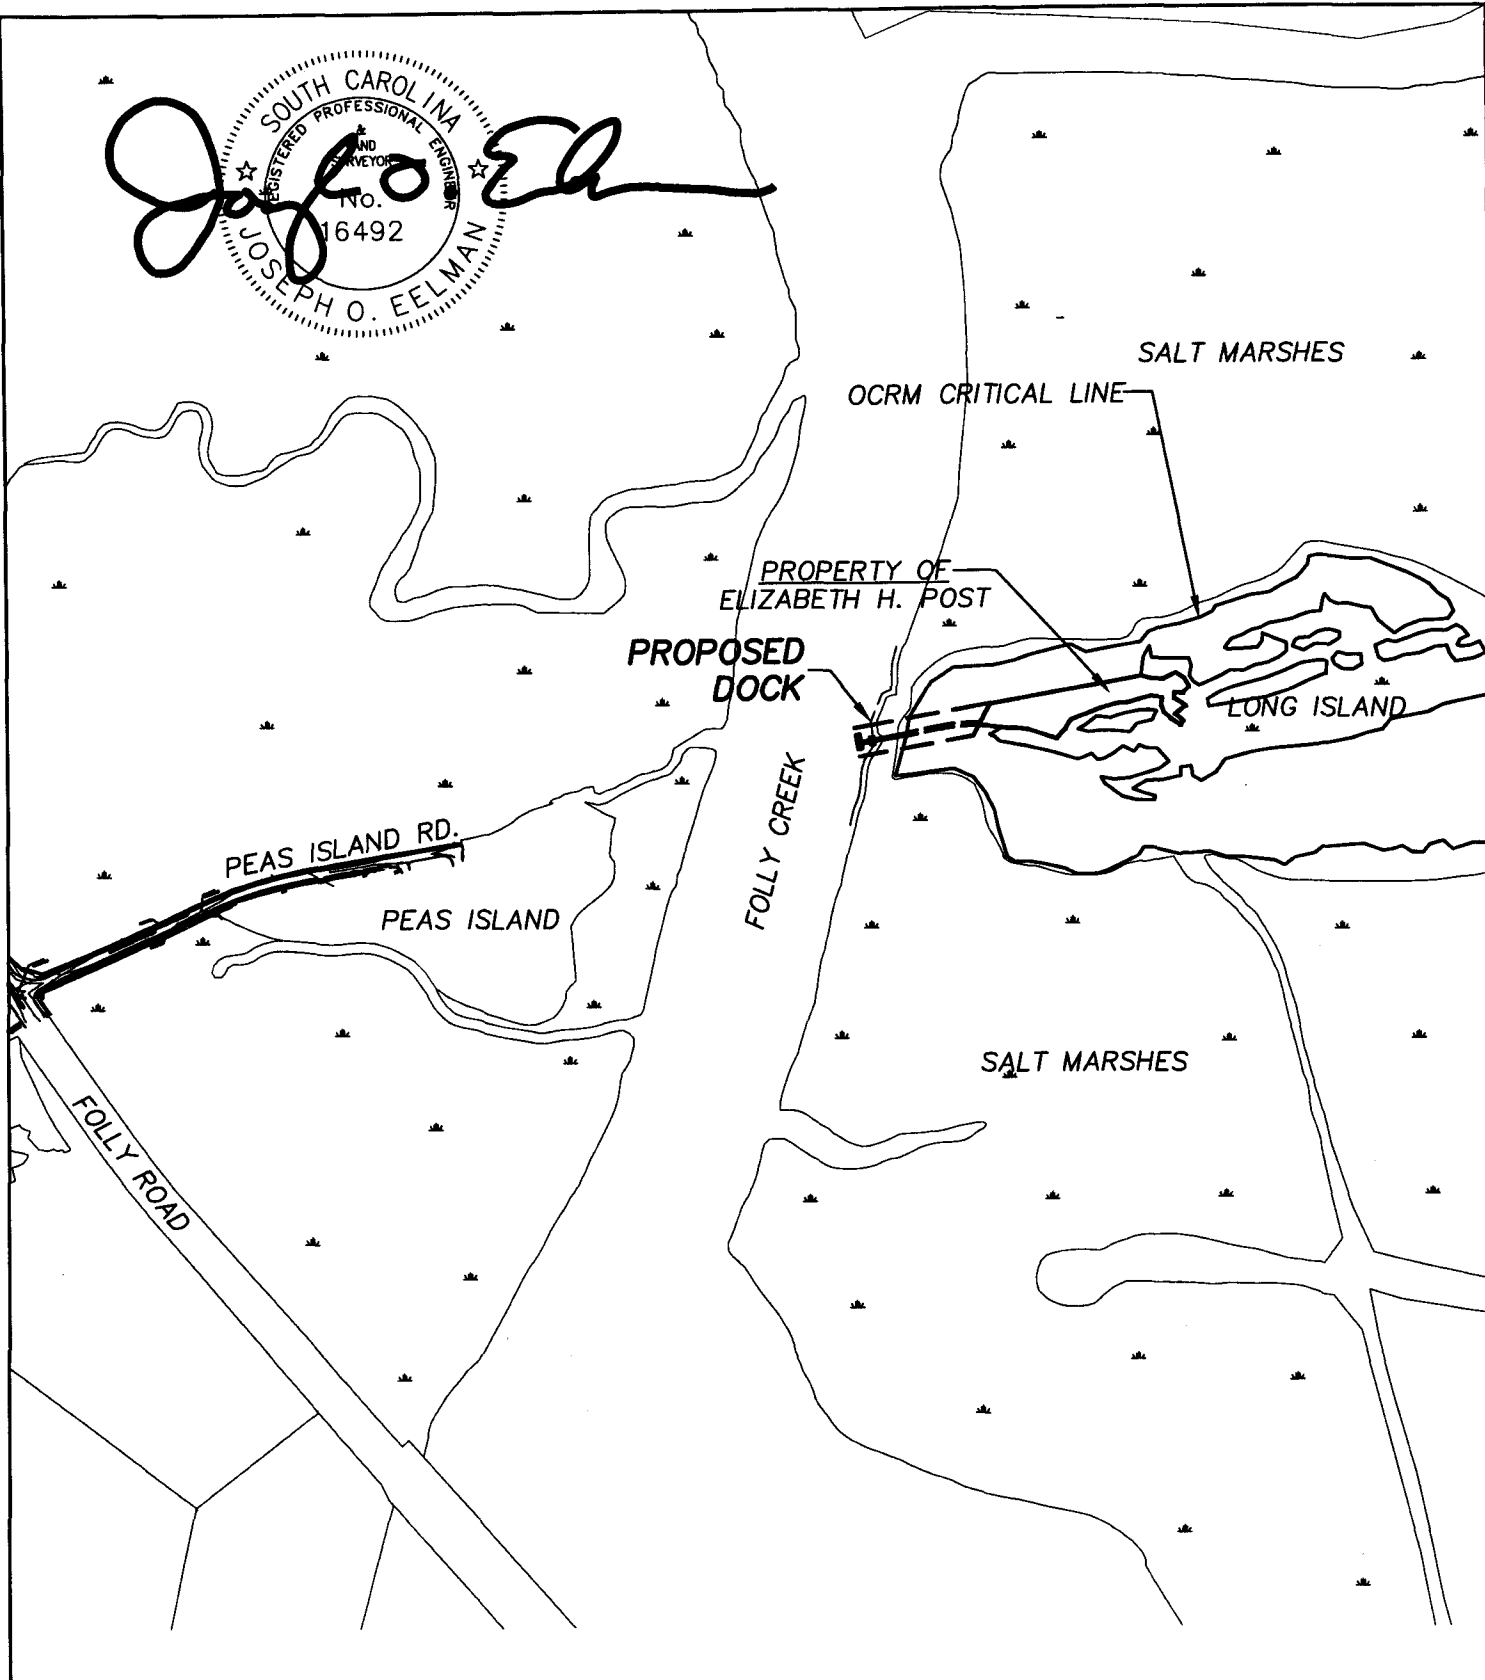


PURPOSE: DOCK CONSTRUCTION PERMIT
APPLICANT: ELIZABETH H. POST
ADJACENT PROPERTY OWNERS:
 SEE ATTACHED LIST
SURVEY DATUM: NGVD29

FIGURE 2
 SITE MAP
 SCALE: 1" = 500'
 0 500 1000
 LONG ISLAND
 LOCATED IN
 THE CITY OF FOLLY BEACH
 CHARLESTON CO., SOUTH CAROLINA

ACTIVITY: PRIVATE RECREATIONAL DOCK
LOCATION: LONG ISLAND
WATER BODY: FOLLY CREEK
COUNTY: CHARLESTON
DATE: 4-21-08 **REV. DATE:**
SHEET 2 OF 5

OCRM-08-134-D

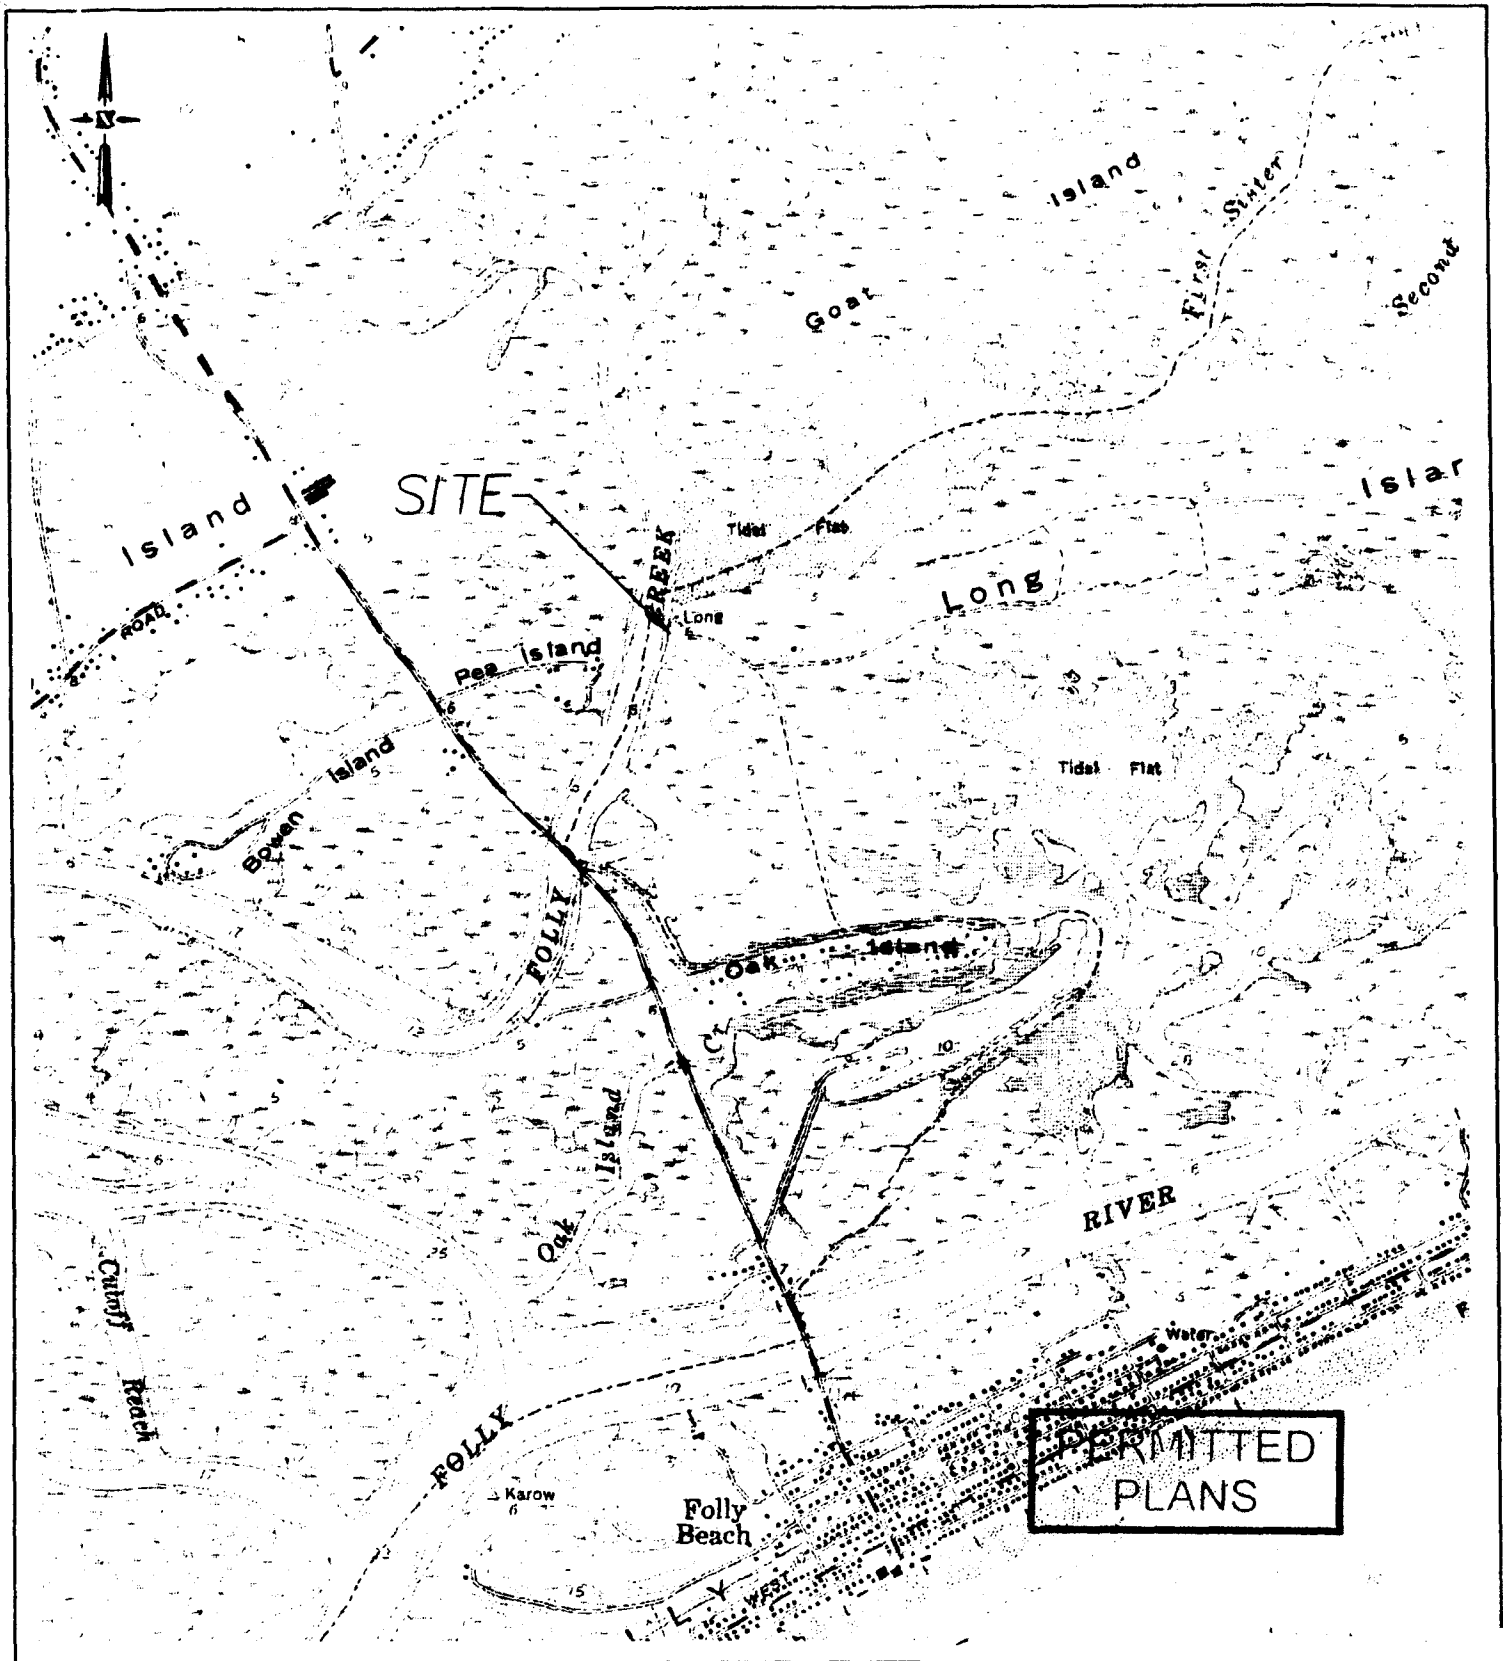


PURPOSE: DOCK CONSTRUCTION PERMIT
 APPLICANT: ELIZABETH H. POST

ADJACENT PROPERTY OWNERS
 K&A ACQUISITIONS GROUP, LLC

SURVEY DATUM: NGVD 29

FIGURE 1
 LOCATION MAP

SCALE: 1" = 2000'

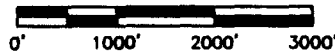

LONG ISLAND
 LOCATED IN THE CITY OF FOLLY BEACH
 CHARLESTON, SOUTH CAROLINA

PROPOSED: PRIVATE RECREATIONAL DOCK

AT: LONG ISLAND

IN: FOLLY CREEK

COUNTY OF: CHARLESTON,
 SOUTH CAROLINA

SHEET: 1 OF 5

DATE: 4/21/08
 REVISED: 8/29/08