




C. Earl Hunter, Commissioner

*Promoting and protecting the health of the public and the environment.*

**PUBLIC NOTICE  
AMENDMENT REQUEST**

The permittee for P/N# **OCRM-08-264-M, Pinkney Mikell**, has requested an amendment to that issued permit. Specifically, the applicant proposes to increase the dimensions of the permitted fixed pierhead from 10' by 10 to 12' by 20' and to install benches, water and electricity along the fixed structure. The applicant also proposes to replace the floodside 12' by 12', four-pile boatlift with a 12' by 20' jet-float. The proposed amendment is for modifications to a private recreational use dock, on and adjacent to Store Creek at 8974 Peters Point Road, Edisto Island, Charleston County, South Carolina.

Written comments will be received on this amendment request until **June 22, 2009** at the address listed below. For further information please contact the project manager, Fred Mallett, at 843-953-0236.

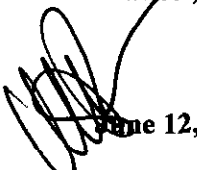 June 12, 2009



**SOUTH CAROLINA DEPARTMENT OF HEALTH AND ENVIRONMENTAL CONTROL**

**Ocean and Coastal Resource Management**

**Charleston Office** • 1362 McMillan Avenue, Suite 400 • Charleston, SC 29405

Phone: 843-953-0200 • Fax: 843-953-0201 • [www.scdhec.gov](http://www.scdhec.gov)

PROJECT CONSISTS OF:  
 4'x 95' WALKWAY WITH HANDRAIL  
 12'x 20' PIERHEAD (BENCHES, WATER, ELECTRIC)  
 12'x 12' PORTION COVERED  
 3'x20' RAMP (16' SPREAD)  
 10'x30' FLOAT  
 12'x 24' JETFLOAT  
 828 SQFT TOTAL  
 900 SQFT ALLOWED  
 GEOGRAPHIC CIRCUMSTANCES  
 NO DOCK ACROSS CREEK

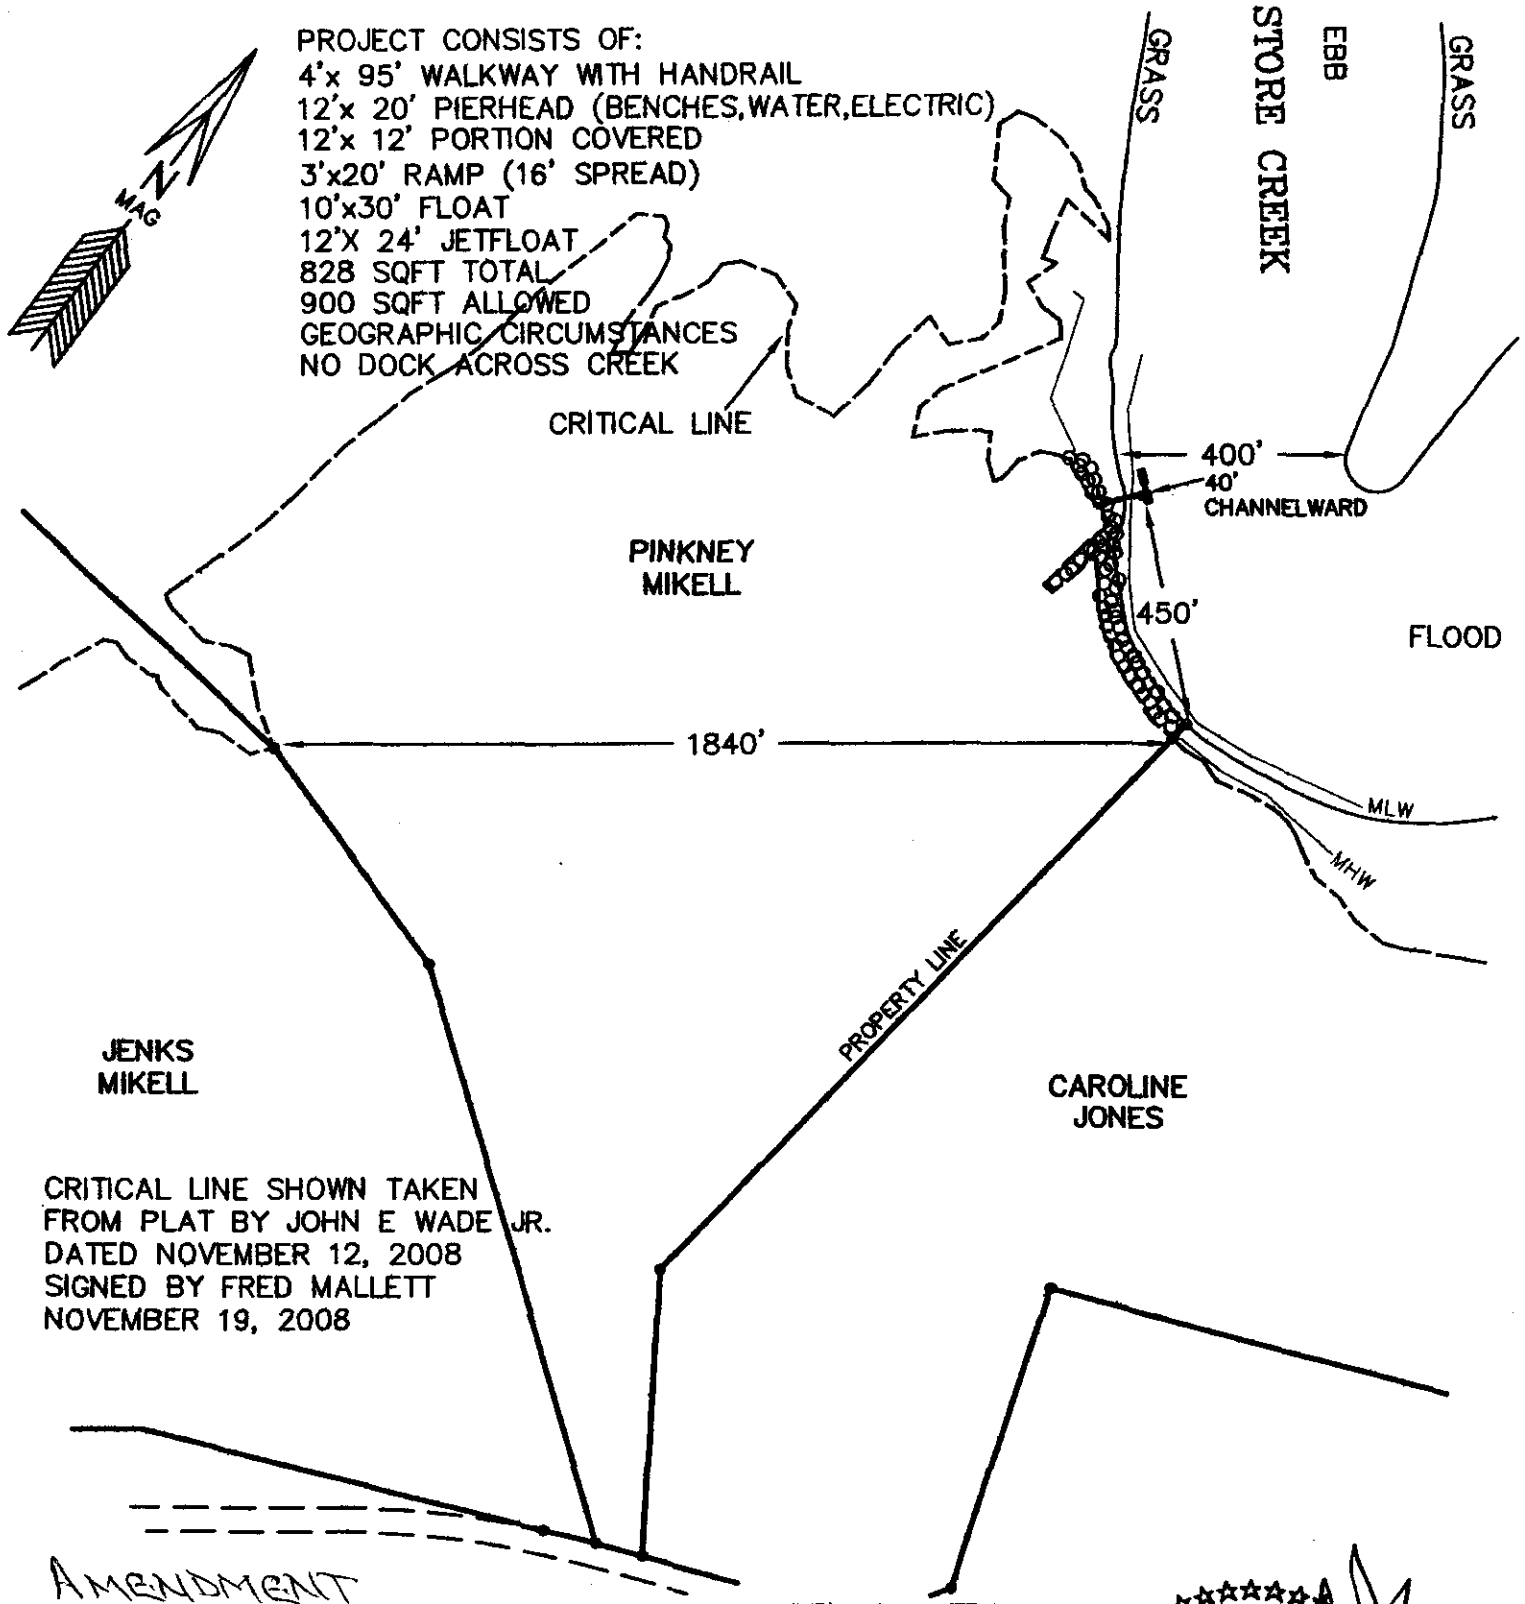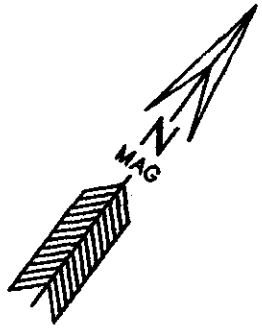

CRITICAL LINE SHOWN TAKEN  
 FROM PLAT BY JOHN E WADE JR.  
 DATED NOVEMBER 12, 2008  
 SIGNED BY FRED MALLET  
 NOVEMBER 19, 2008

AMENDMENT

APPLICANT: PINKNEY MIKELL  
 8974 PETERS POINT ROAD  
 PETERS POINT PLANTATION  
 EDISTO ISLAND  
 CHARLESTON COUNTY  
 025-00-00-154  
 STORE CREEK


OCRM-08-264-M  
 FILE #034-93PD


AMENMENT 08-264-M  
 PRIVATE  
 RECREATIONAL DOCK

DATE: JUNE 1, 2009  
 SCALE: 1" = 400'



400 0 400

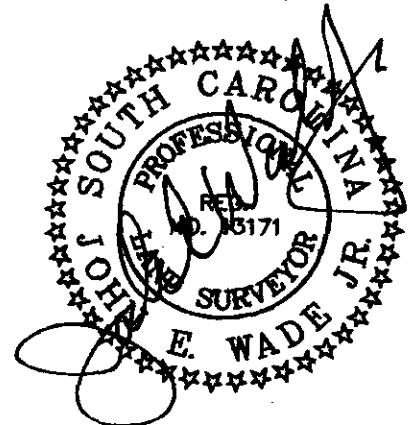

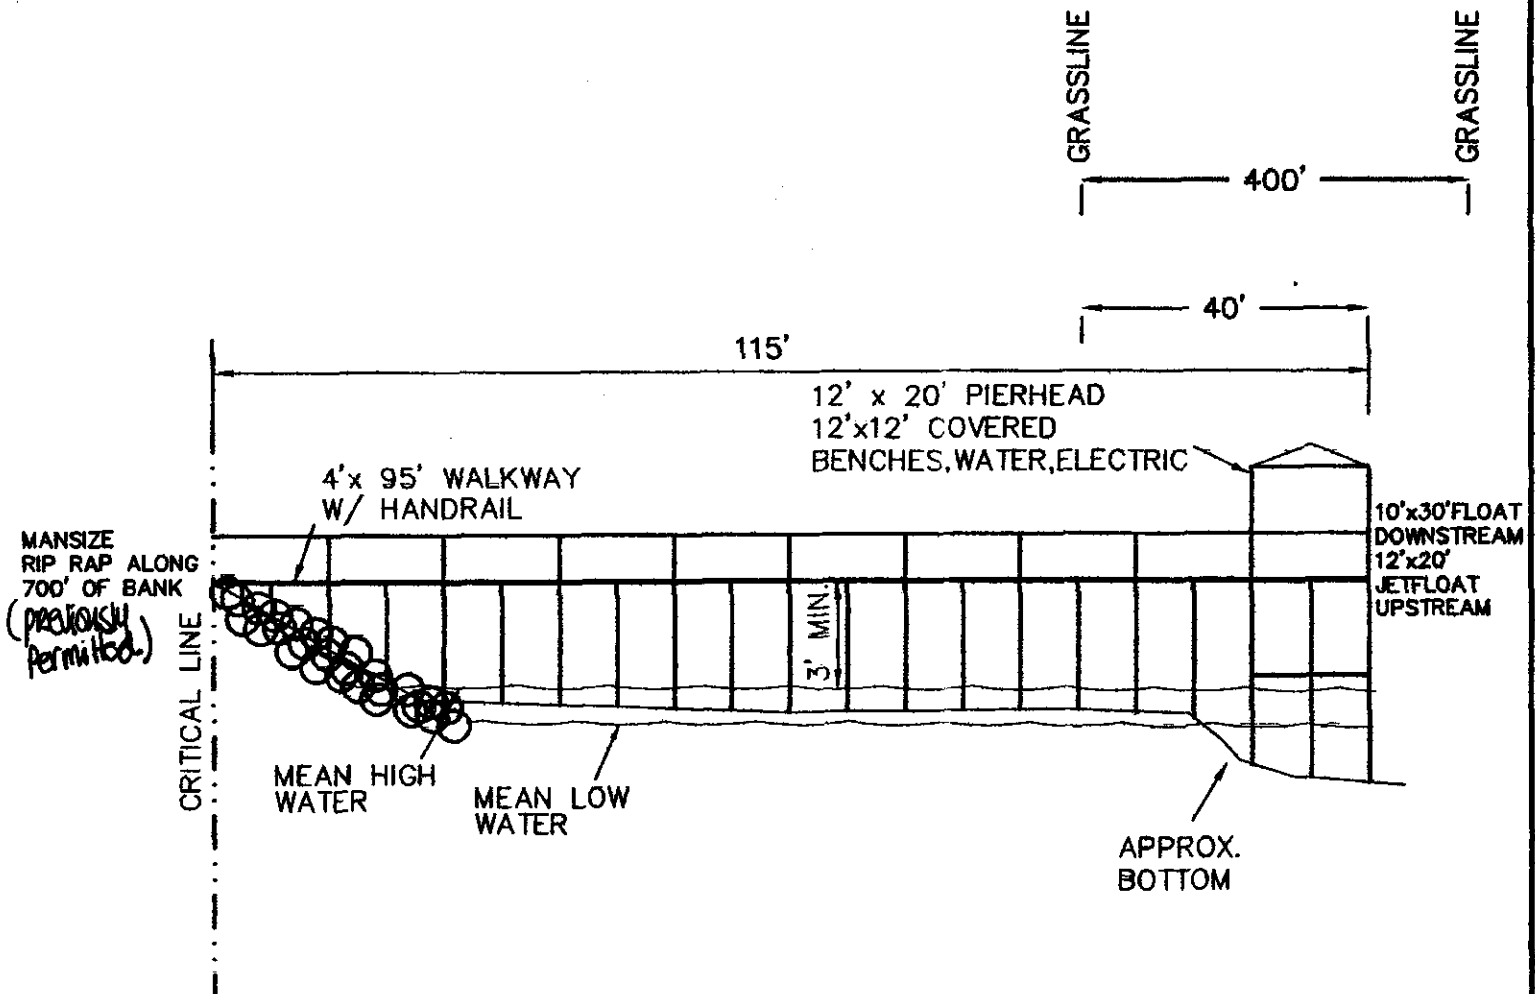

OCRM-08-264-M (AMENDMENT)

APPLICANT: PINKNEY MIKELL  
8974 PETERS POINT ROAD  
PETERS POINT PLANTATION  
EDISTO ISLAND  
CHARLESTON COUNTY  
025-00-00-154  
STORE CREEK

AMENMENT 08-264-M  
PRIVATE  
RECREATIONAL DOCK  
DATE: JUNE 1, 2009  
NO SCALE

FILE #034-93PD

