

**SCDHEC OFFICE OF OCEAN AND COASTAL RESOURCE MANAGEMENT
PERMIT APPLICATION PUBLIC NOTICE**

July 11, 2008

Permit Number: OCRM-08-539-A
Permit ID: 63870

The SCDHEC Office of Ocean and Coastal Resource Management has received an application for a permit for the alteration of a critical area. This application was submitted pursuant to the Coastal Zone Management Act (Act 123) of the 1977 South Carolina General Assembly. The application, in brief, is described as follows:

APPLICANT: William B. Lawson
c/o Dr. H. Wayne Beam
PO Box 11863
Columbia SC 29211-1863

LOCATION: On and adjacent to Williams Creek at 338 58th Ave N, North Myrtle Beach, Horry County, South Carolina.
TMS#: 131-15-14-001.

WORK: The work, as proposed and shown on the attached plans consists of constructing a replacement bulkhead. Specifically the applicant seeks to remove the existing wooden wall and replace it with a new 180' vinyl bulkhead. The existing dock will be removed and replaced after bulkhead completion. The purpose of the proposed activity is for erosion control.

This public notice is being distributed to all known interested persons and agencies to assist in developing facts on which a decision by OCRM can be based. Comments concerning the proposed work should be submitted in writing, setting forth sufficient detail to furnish a clear understanding of the reasons for support or opposition.

The decision to issue or deny a permit will be based on the individual merits of the application, the policies specified in the South Carolina Coastal Zone Management Act, and the considerations outlined in the State of South Carolina Coastal Zone Management Program. Interested parties who wish to be notified of final permit action must notify OCRM in writing of this request.

To assure review by OCRM, comments regarding this application must be received by OCRM on or before July 26, 2008. For further information please contact the project manager for this activity, Tanitra S. Marshall at 843-238-4528.



PLEASE REPLY TO:

SCDHEC OFFICE OF OCEAN AND COASTAL RESOURCE MANAGEMENT
927 Shine Avenue
Myrtle Beach, SC 29577

Please refer to P/N# OCRM-08-539-A




Tanitra S. Marshall, Project Manager

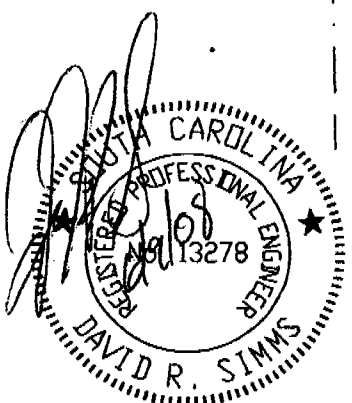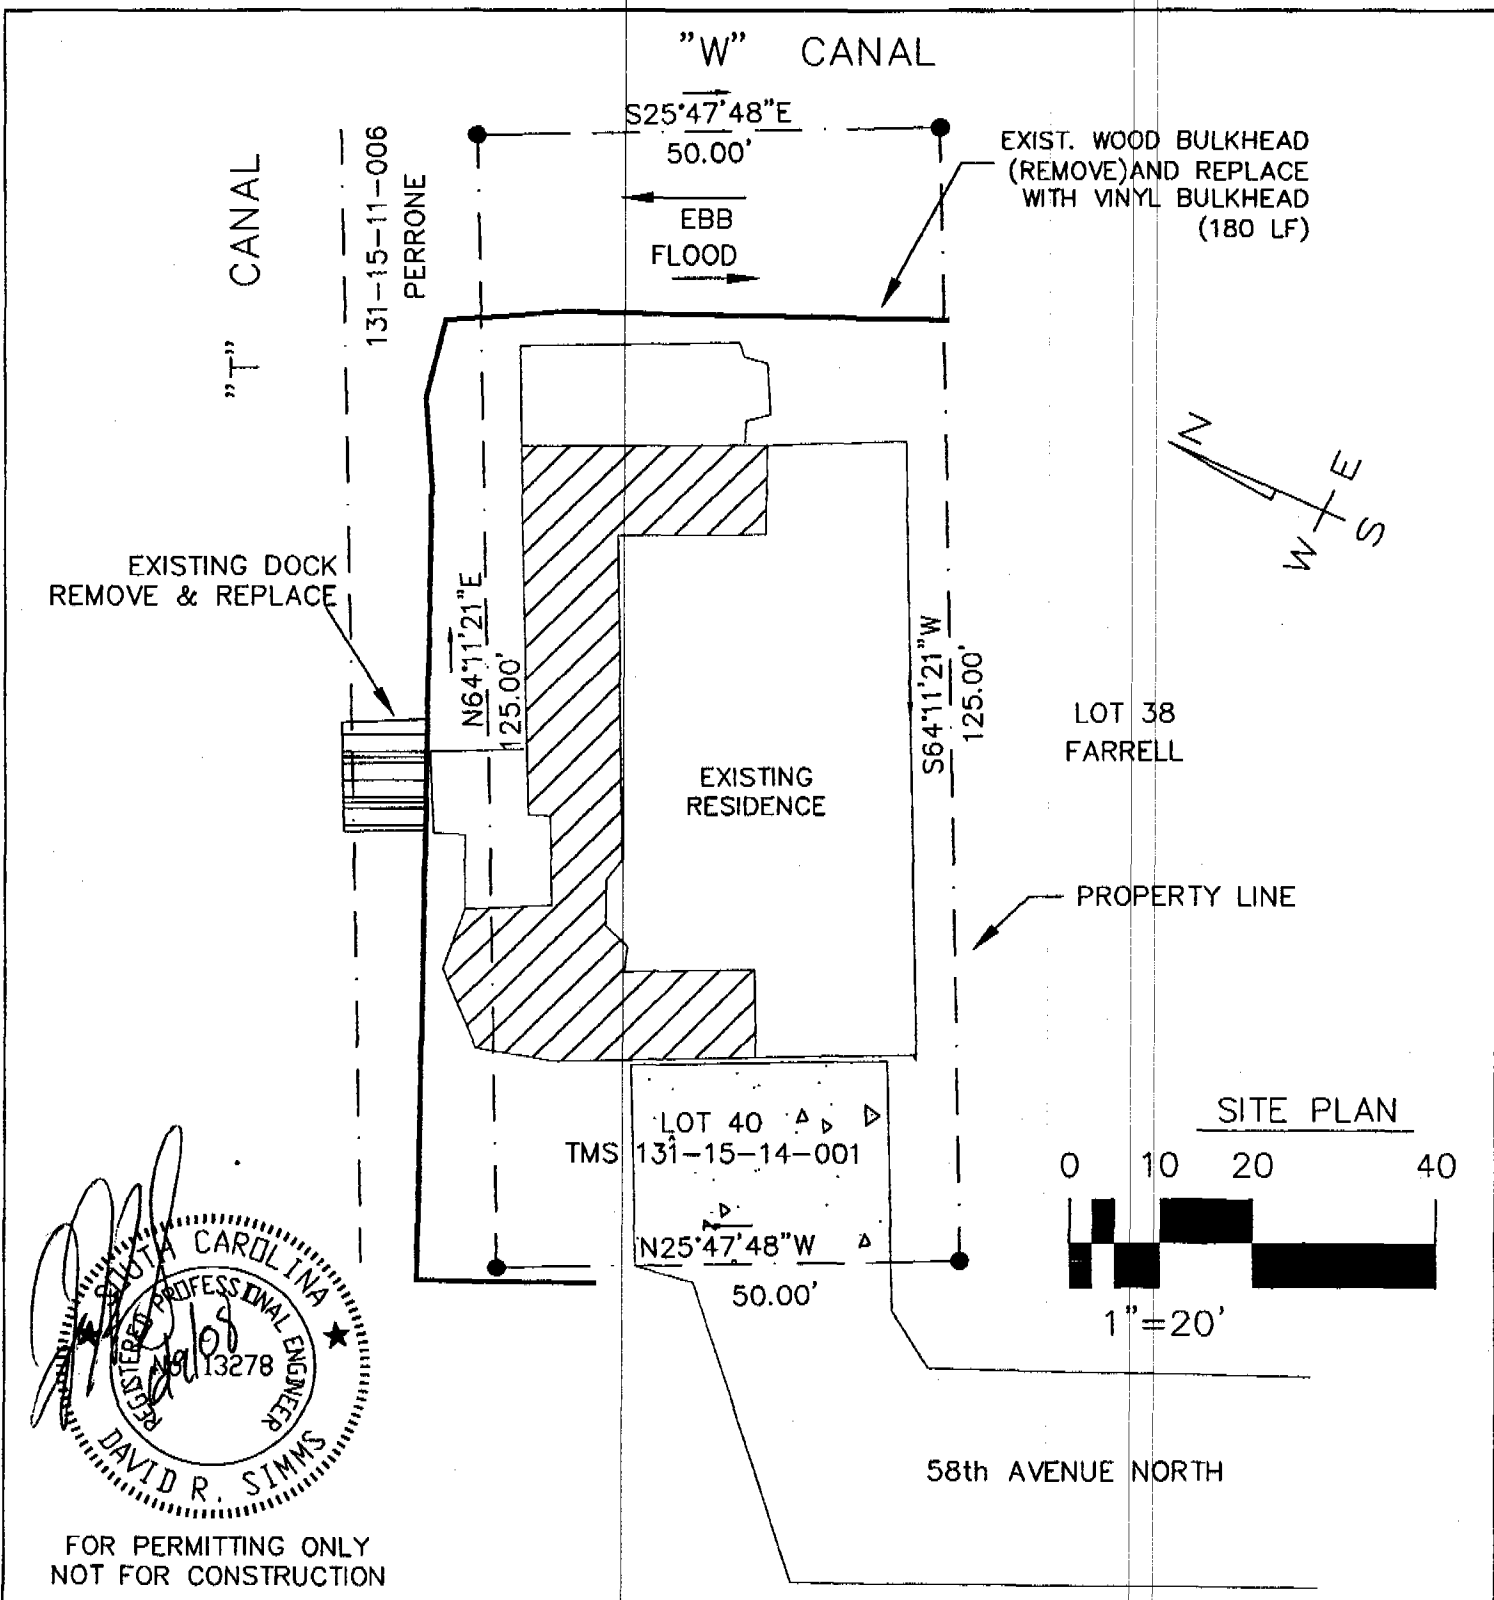


FOR PERMITTING ONLY
NOT FOR CONSTRUCTION

<p>APPLICANT: William B Lawson</p> <p>ACTIVITY: Replace Existing Bulkhead</p> <p>P/N# OCRM-08-539A</p>	<p>LOCATION: Cherry Grove North Myrtle Beach</p> <p>COUNTY: Horry</p> <p>DATE: 6/6/2008</p>	<p>RECEIVED</p> <p>JUL 01 2008</p> <p>DNEC-OCRM</p> <p>MYRTLE BEACH OFFICE</p> <p>SHEET 2 OF 3</p>
--	---	--

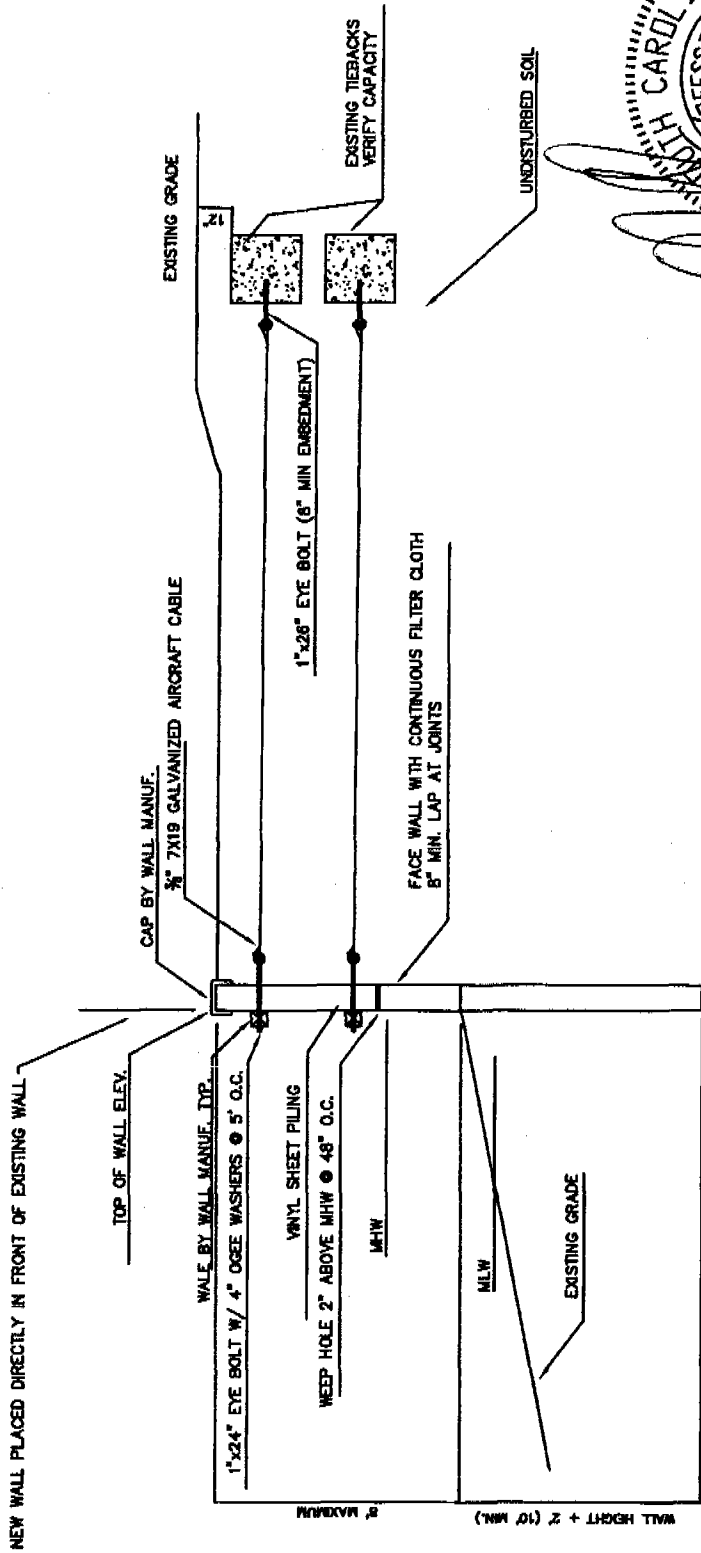

NEW BULKHEAD SECTION
NTS

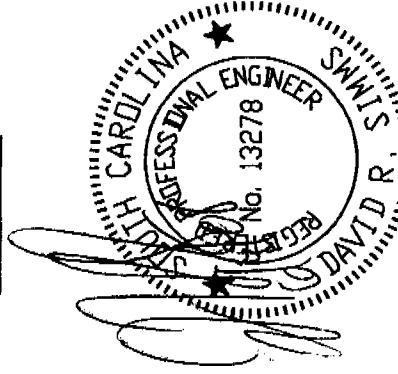

FOR PERMITTING ONLY
NOT FOR CONSTRUCTION

APPLICANT: William B Lawson

ACTIVITY: Replace Existing Bulkhead

P/N# 00211-08-639A

LOCATION: Cherry Grove

COUNTY: Horry


DATE: 6/6/2008

RECEIVED

JUN 11 2008

DUFG-008RM

WYTHE BEACH OFFICE

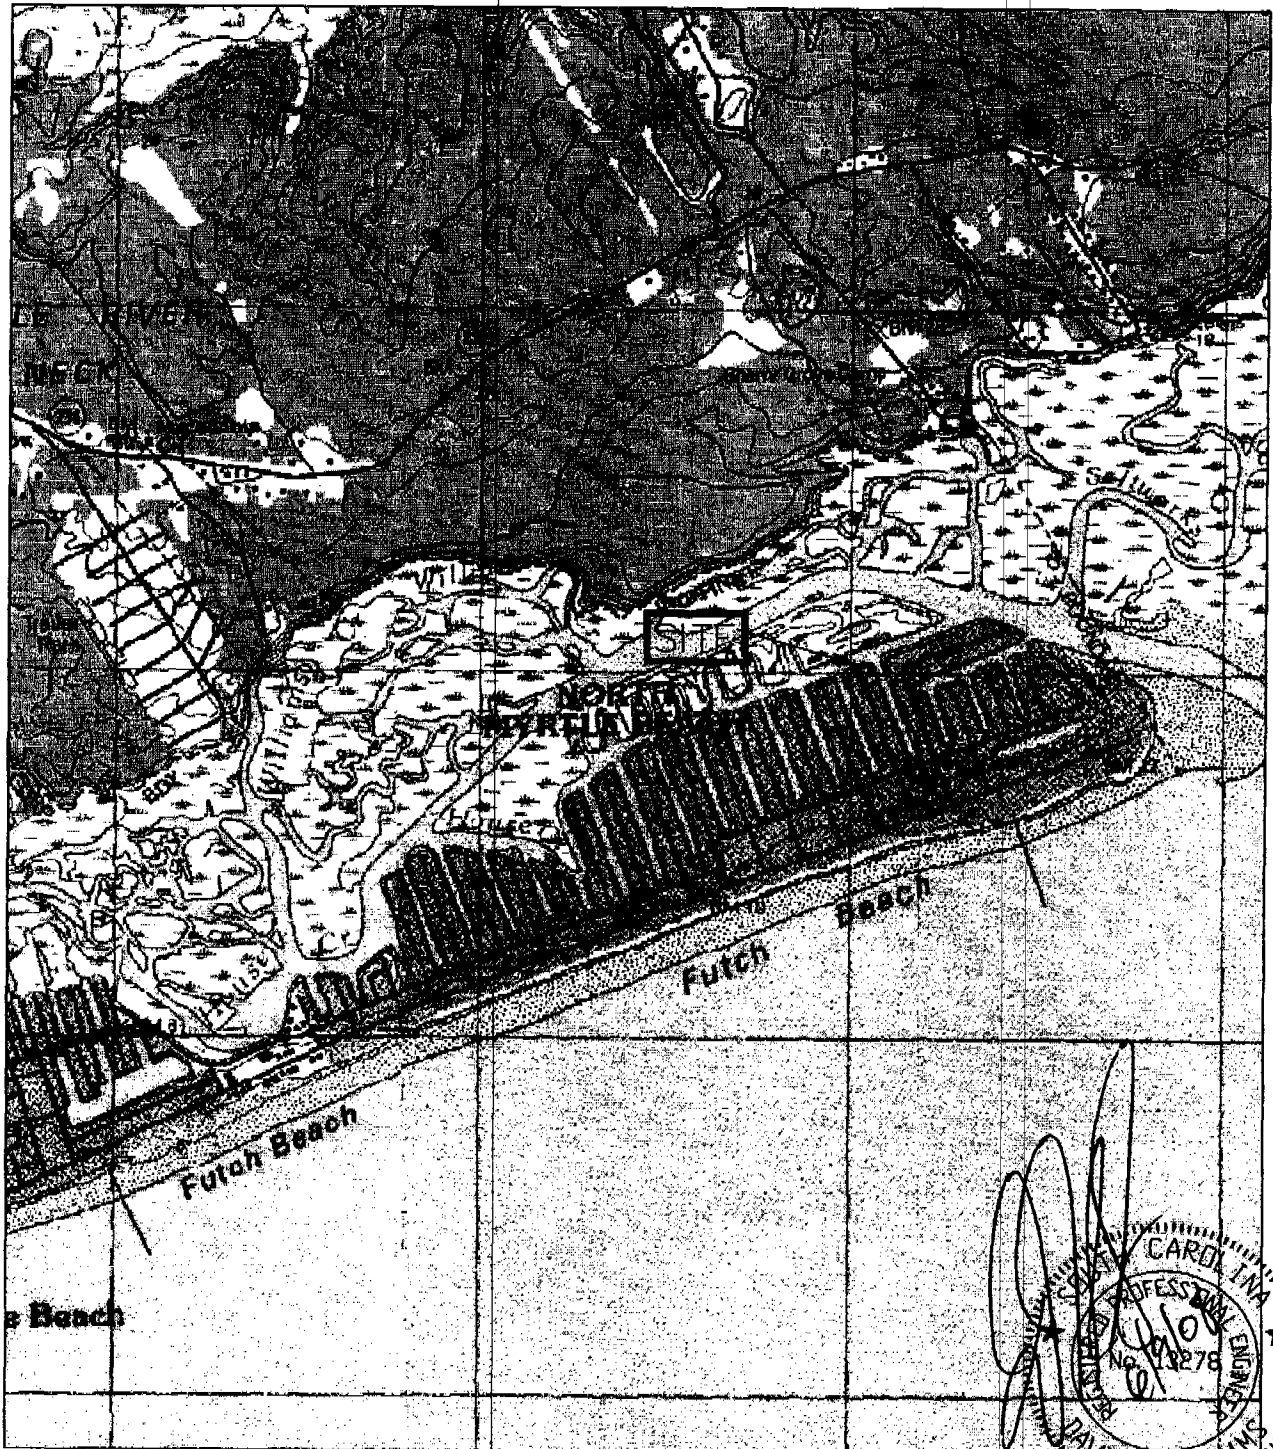

SITE: 33-50'-32"N
78-36'-40"W

SITE LOCATION PLAN
USGS LITTLE RIVER QUAD

FOR PERMITTING ONLY
NOT FOR CONSTRUCTION

APPLICANT:
William B Lawson
ACTIVITY: Replace Existing
Bulkhead

LOCATION: Cherry Grove
North Myrtle Beach

RECEIVED

P/N# OCRM-08-539-A

COUNTY: Horry
DATE: 6/6/2008

JUL 01 2008
DHEC-OCRM
MYRTLE BEACH OFFICE 3