




C. Earl Hunter, Commissioner

Promoting and protecting the health of the public and the environment.

**PUBLIC NOTICE
AMENDMENT REQUEST**

The permittee for P/N# **OCRM-08-562-A**, **Charles E. Jackson Jr.**, has requested an amendment to that issued permit. Specifically, the applicant proposes to construct a 15' x 20' fixed pierhead and a 3' x 20' ramp leading to a 20' x 18' x 24' x 4' floating dock. The applicant also proposes to build a 13' x 21' covered boat lift floodside of the proposed dock and floating dock. The proposed amendment is for modifications to the private recreational dock, on and adjacent to a canal off Williams Creek at 311 42nd Ave N, N Myrtle Beach, Horry County, South Carolina.

Written comments will be received on this amendment request until **October 12, 2009** at the address listed below. For further information please contact the project manager,  **Tanitra S. Marshall, 843-238-4528.**


October 2, 2009

SOUTH CAROLINA DEPARTMENT OF HEALTH AND ENVIRONMENTAL CONTROL

Ocean and Coastal Resource Management

Myrtle Beach Office • 927 Shine Avenue • Myrtle Beach, SC 29577


Phone: 843-238-4528 • Fax: 843-238-4526 • www.scdhec.gov

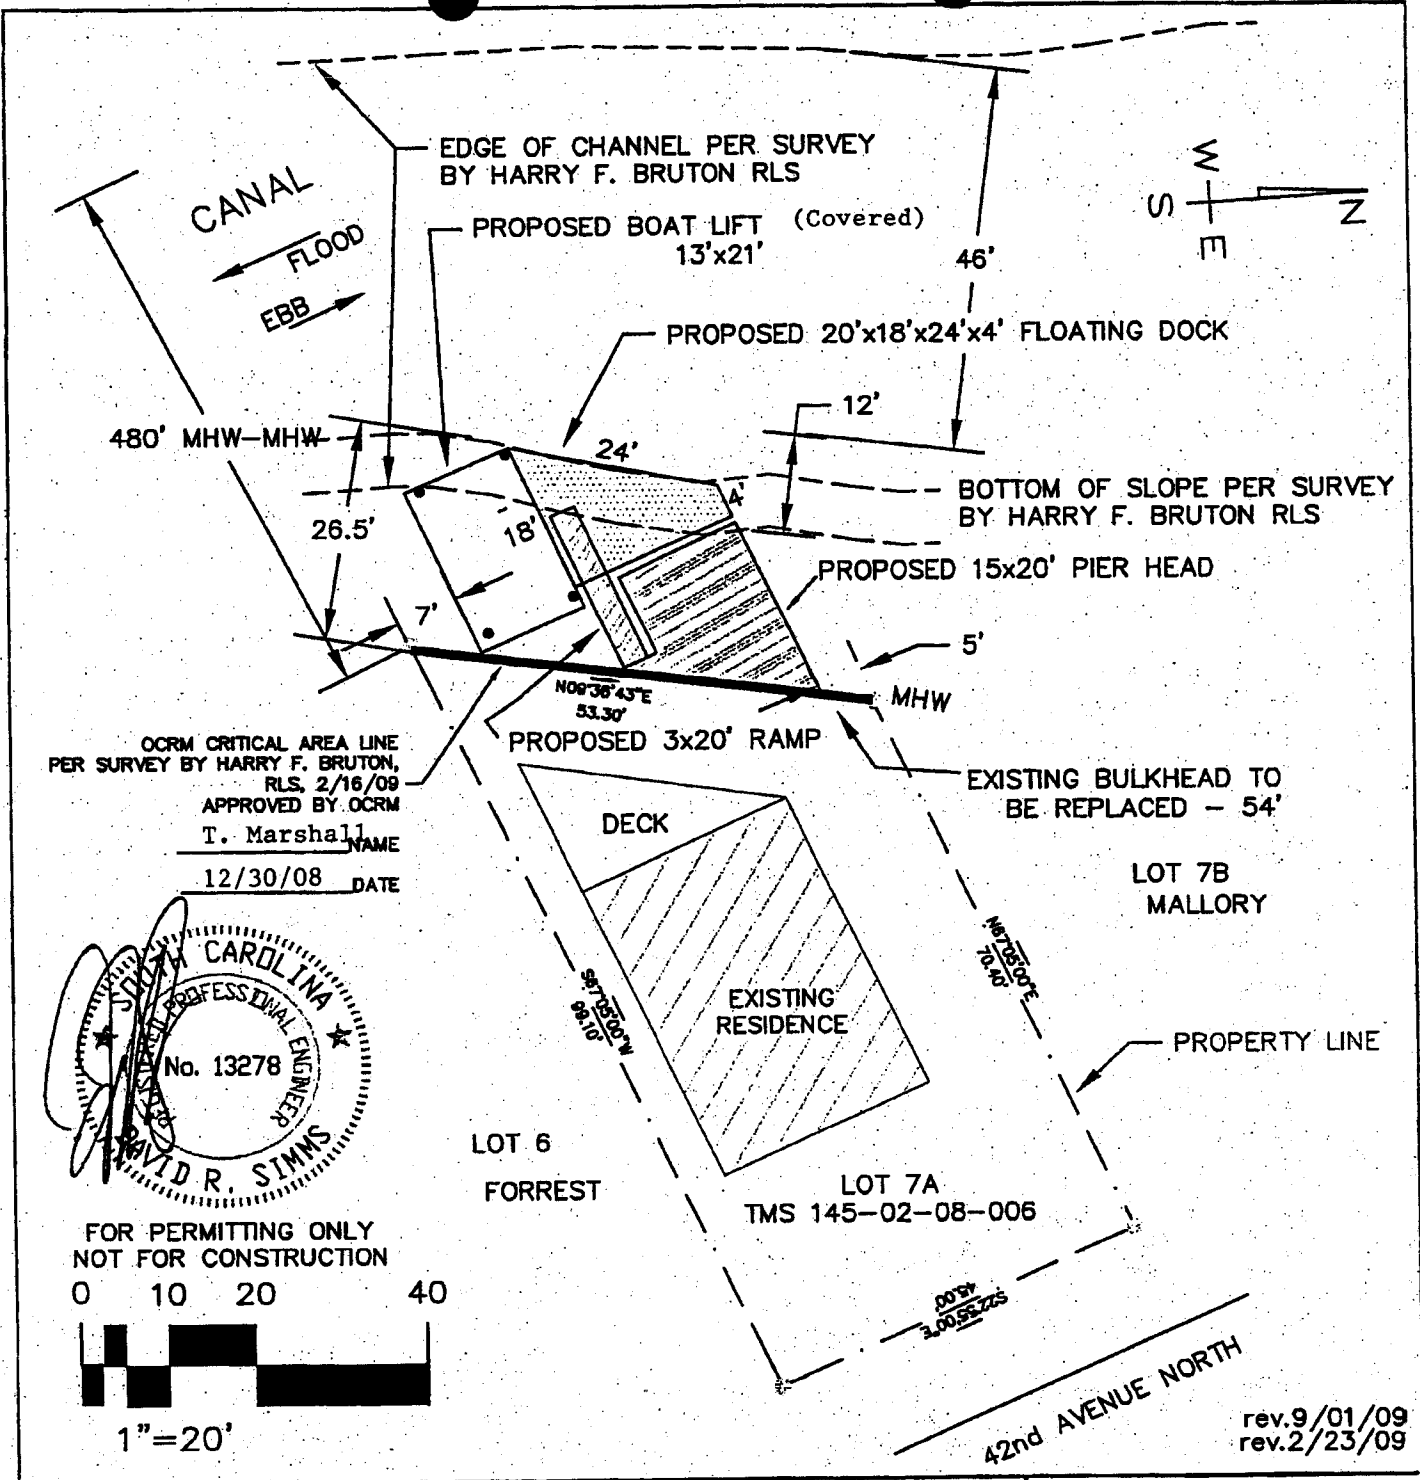


APPLICANT: Charles Jackson
 ACTIVITY: PERMIT MODIFICATION
 Replace Existing Bulkhead
 Construct Pier Head, Ramp
 Floating Dock and Boat Lift
 P/N# OCRM-08-562-A
 Amendment

LOCATION: Cherry Grove
 North Myrtle Beach
 COUNTY: Horry
 DATE: 10/14/2008


SITE PLAN
 SHEET 2 OF 5

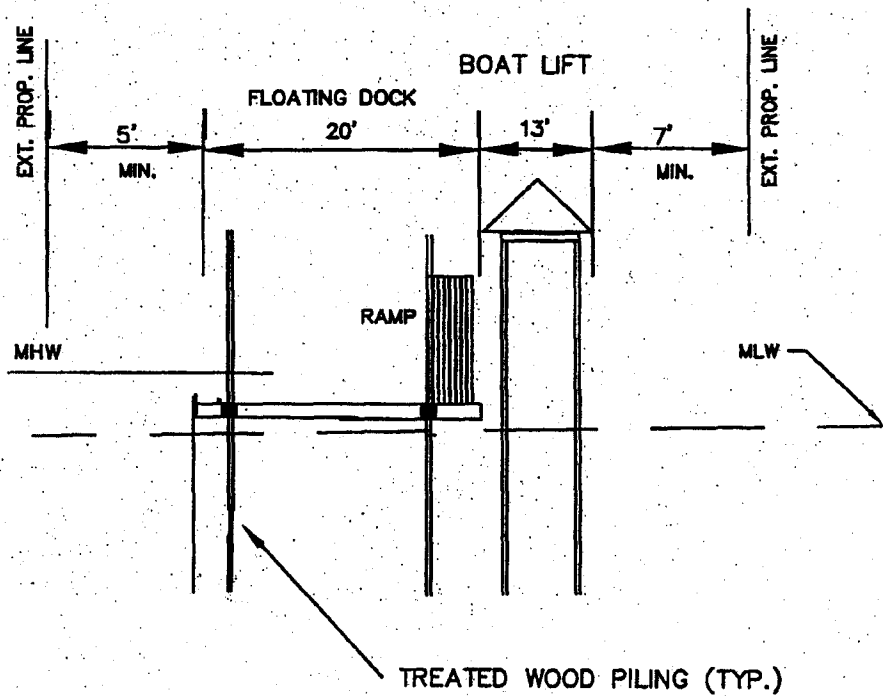

SECTION - FLOATING DOCK/RAMP/ LIFT

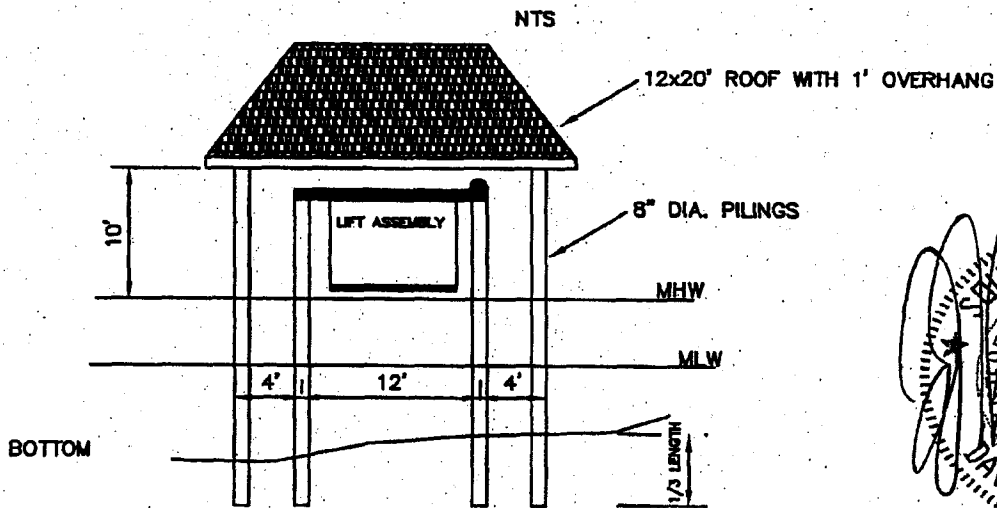


SECTION - COVERED BOAT LIFT

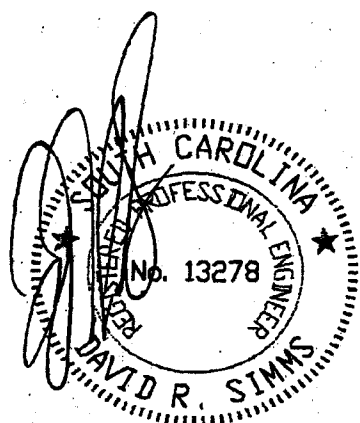


FOR PERMITTING ONLY
NOT FOR CONSTRUCTION

REV. 9/01/09

<p>APPLICANT: Charles Jackson PERMIT MODIFICATION ACTIVITY: Construct Pier Head, Ramp Floating Dock and Boat Lift Replace Bulkhead OCRM-08-562-A Amendment</p>	<p>LOCATION: Cherry Grove North Myrtle Beach COUNTY: HORRY DATE: 10/14/2008</p>	<p>SHEET 3 of 5</p>
---	--	---------------------

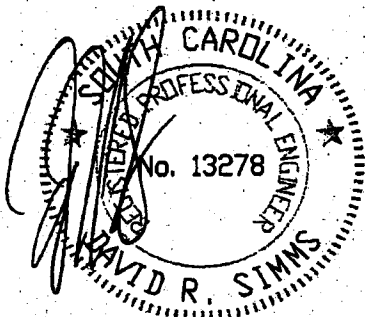


FOR PERMITTING ONLY
NOT FOR CONSTRUCTION

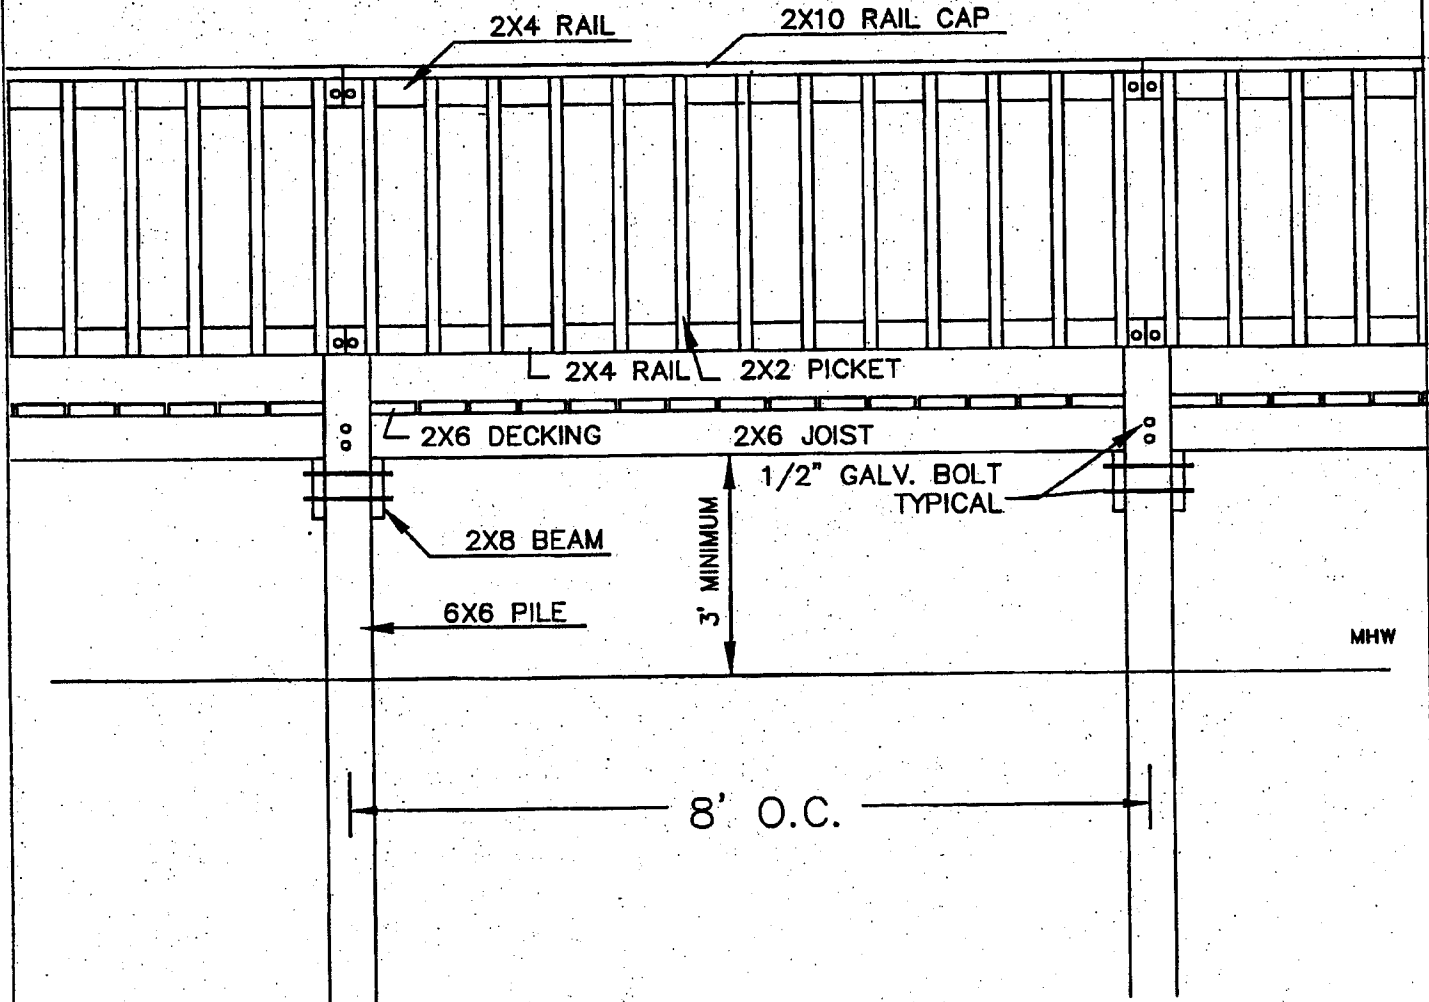

WALKWAY / PIER ELEVATION
NOT TO SCALE

REV. 9/01/09

<p>APPLICANT: Charles Jackson ACTIVITY: PERMIT MODIFICATION Replace Existing Bulkhead Construct Pier Head, Ramp Floating Dock and Boat Lift P/N# OCRM-08-562-A Amendment</p>	<p>LOCATION: Cherry Grove North Myrtle Beach COUNTY: HORRY DATE: 10/14/2008</p>	<p>SHEET 4 of 5</p>
--	--	---------------------

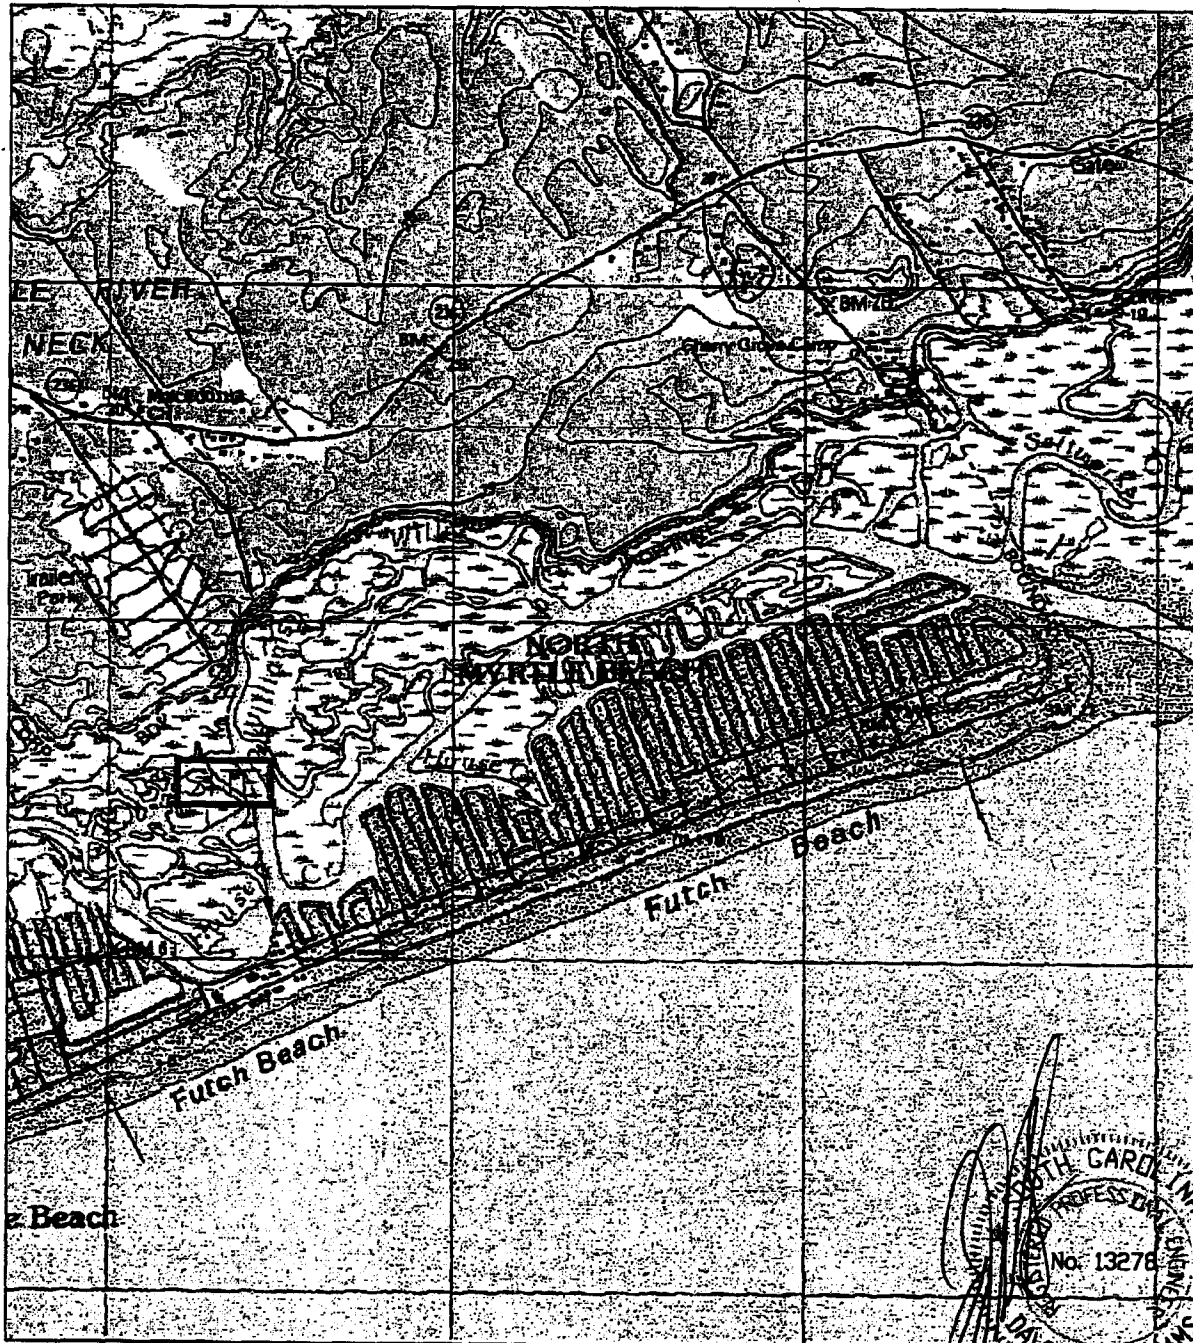

REV. 9/01/09

SITE LOCATION PLAN
USGS LITTLE RIVER QUAD

FOR PERMITTING ONLY
 NOT FOR CONSTRUCTION

<p>APPLICANT: Charles Jackson ACTIVITY: PERMIT MODIFICATION Replace Existing Bulkhead Construct Pier Head, Ramp Floating Dock and Boat Lift P/N# OCRM-08-562-A Amendment</p>	<p>LOCATION: Cherry Grove North Myrtle Beach COUNTY: Horry DATE: 10/14/2008</p>	<p>SHEET 1 OF 5</p>
--	--	---------------------