

**SCDHEC OFFICE OF OCEAN AND COASTAL RESOURCE MANAGEMENT
PERMIT APPLICATION PUBLIC NOTICE**

May 1, 2009

Permit Number: OCRM-09-513-A
Permit ID: 66658

The SCDHEC Office of Ocean and Coastal Resource Management has received an application for a permit for the alteration of a critical area. This application was submitted pursuant to the Coastal Zone Management Act (Act 123) of the 1977 South Carolina General Assembly. The application, in brief, is described as follows:

APPLICANT: Nancy Bourgault Trustee
c/o Seven Seas Marine Construction Inc.
PO Box 991
Murrells Inlet SC 29576

LOCATION: On and adjacent to Williams Creek at 5916 Channel St, North Myrtle Beach, Horry County, South Carolina.
TMS#: 131-15-15-028.

WORK: The work as proposed and shown on the attached plans consists of constructing a replacement bulkhead. Specifically the applicant seeks to build a new 67' long vinyl bulkhead within 18 inches of the existing bulkhead. The purpose of the proposed activity is for erosion control.

This public notice is being distributed to all known interested persons and agencies to assist in developing facts on which a decision by OCRM can be based. Comments concerning the proposed work should be submitted in writing, setting forth sufficient detail to furnish a clear understanding of the reasons for support or opposition.


The decision to issue or deny a permit will be based on the individual merits of the application, the policies specified in the South Carolina Coastal Zone Management Act, and the considerations outlined in the State of South Carolina Coastal Zone Management Program. Interested parties who wish to be notified of final permit action must notify OCRM in writing of this request.

To assure review by OCRM, comments regarding this application must be received by OCRM on or before May 16, 2009. For further information please contact the project manager for this activity, Tanitra S. Marshall at 843-238-4528.

PLEASE REPLY TO:

SCDHEC OFFICE OF OCEAN AND COASTAL RESOURCE MANAGEMENT
927 Shine Avenue
Myrtle Beach, South Carolina 29577

Please refer to P/N# OCRM-09-513-A

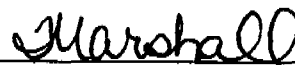

Tanitra S. Marshall, Project Manager

PLAN

The OCRM Critical Area Line
As approved by T. Marshall on
04/20/2009 per plat by J. Lucky
Sanders date 03/26/09.








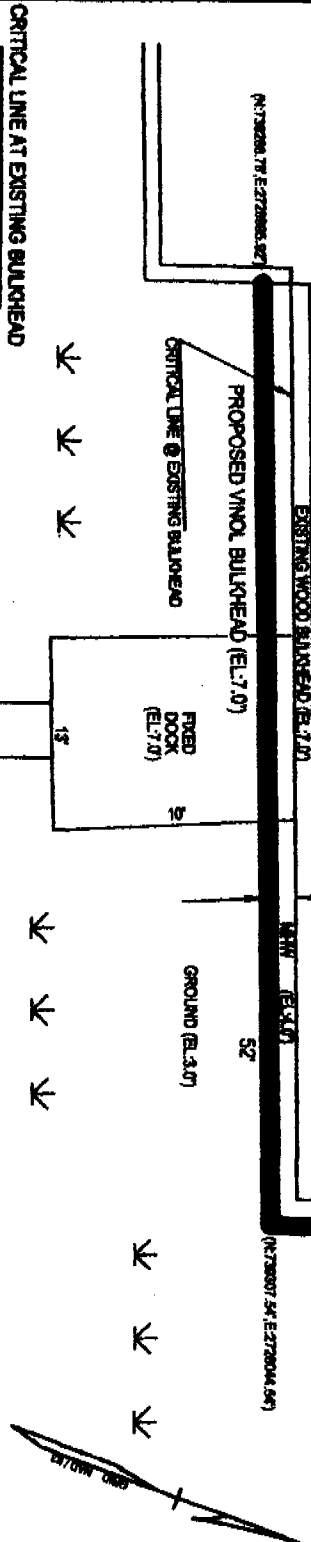

North	East
736275.14	2728077.92
736202.17	2728097.93
736200.18	2728095.39
736308.35	2728042.89
736371.25	2728037.71
736321.22	2728064.89

CANAL IS DRY AT LOW TIDE

APPLICANT:
NANCY J. BOURGAULT

ACTIVITY:
NEW VINYL BULKHEAD

PN #
OCPH-09-513A

LOCATION:
5916 CHANNEL STREET,
CHERRY GROVE

COUNTY:
HORRY


DATE:
MARCH 28, 2009

ADJACENT PROPERTY OWNERS:
AUBREY M. POSTON, SR. &
DORIS POSTON

JANET G. GREGG
Janet G. Gregg

PROFILE

The OCRM Critical Area Line
As approved by T. Marshall on
04/20/2009 per plat by J. Lucky
Sanders date 03/26/09.

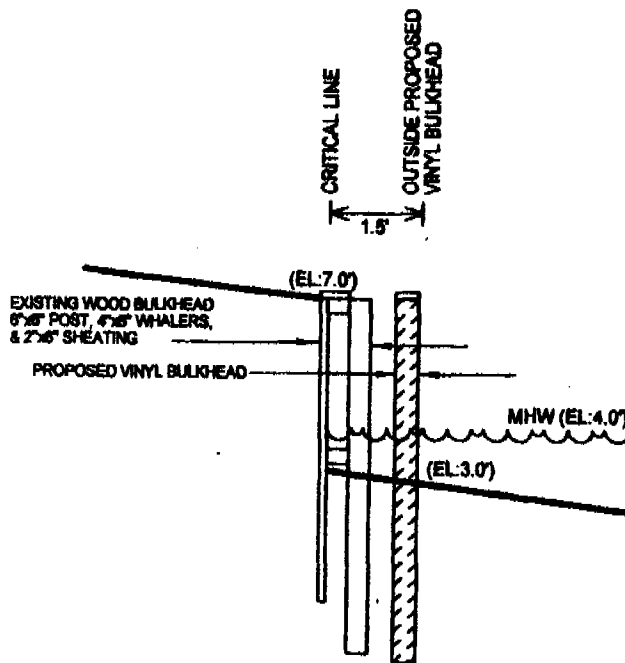


SCALE 1/4" = 1'



CANAL IS DRY AT LOW TIDE

<p>APPLICANT: NANCY J. BOURGAULT</p> <p>ACTIVITY: NEW VINYL BULKHEAD</p> <p>PIN # OCR-09-513A</p>	<p>LOCATION: 5916 CHANNEL STREET, CHERRY GROVE</p> <p>COUNTY: HORRY</p> <p>DATE: MARCH 26, 2009</p>	<p>ADJACENT PROPERTY OWNERS: AUBREY M. POSTON, SR. & DORIS POSTON</p> <p>JANE L. CRISTE <i>J. Lucky Sanders</i></p>
--	--	--

AS - BUILT

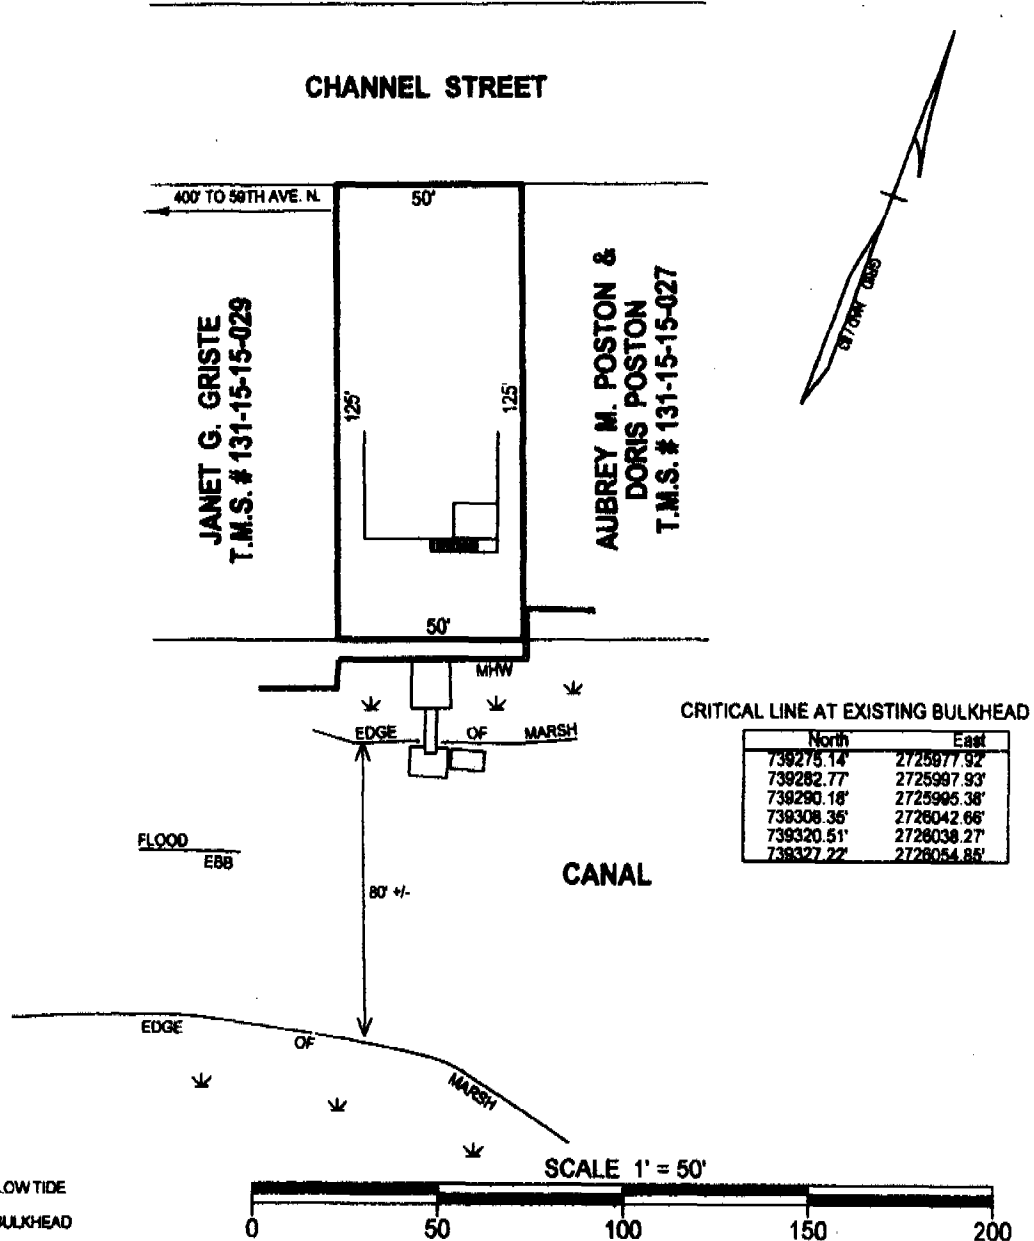

APPLICANT:
NANCY J. BOURGAULT

ACTIVITY:
NEW VINYL BULKHEAD

P/N #
OCPM-09-513A

LOCATION:
5916 CHANNEL STREET,
CHERRY GROVE

COUNTY:
HORRY


DATE:
MARCH 26, 2009

ADJACENT PROPERTY OWNERS:
AUBREY M. POSTON, SR. &
DORIS POSTON

JANET G. GRISTE

[Signature]

VICINITY MAP

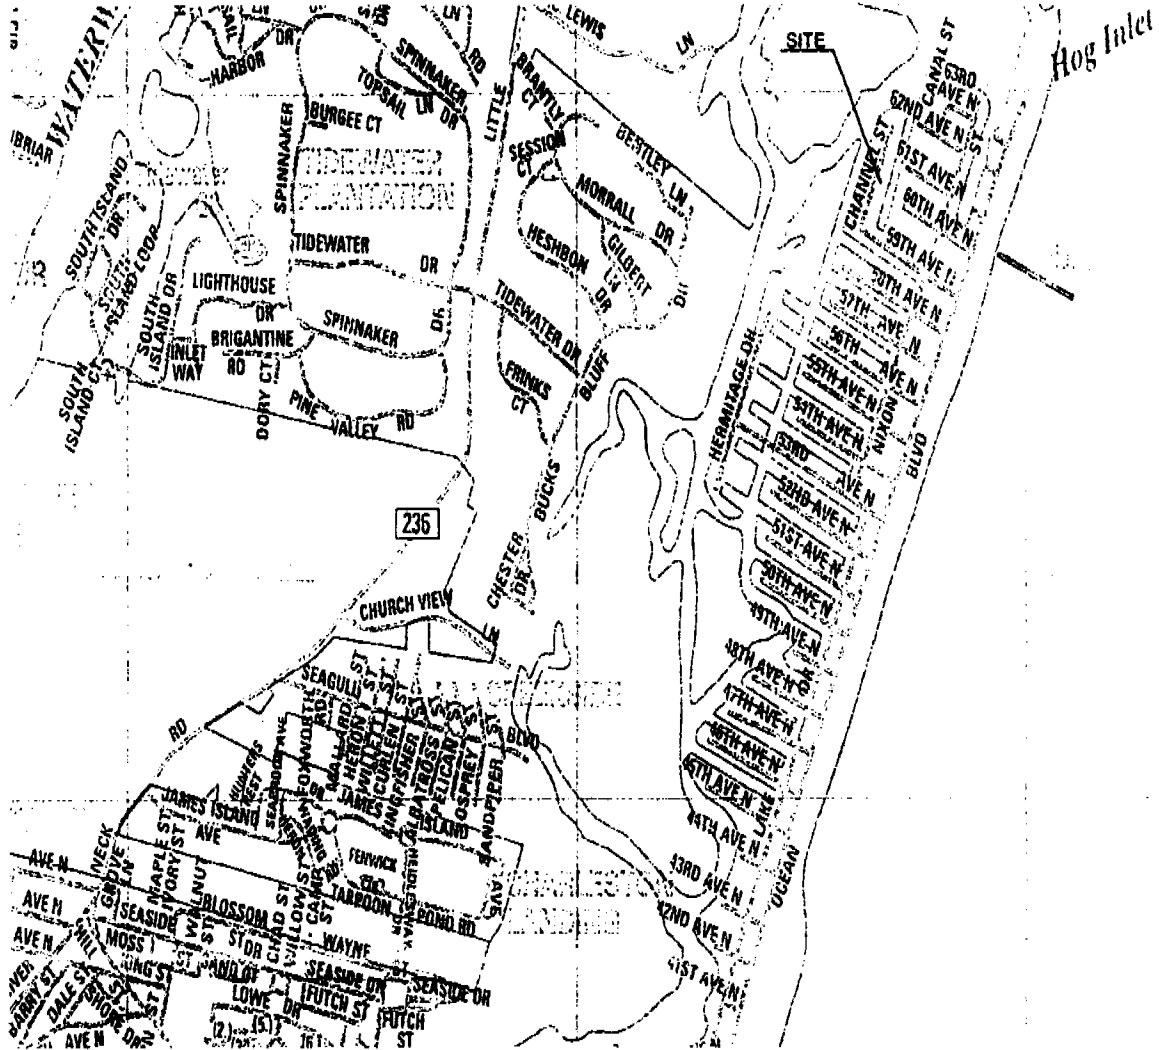

NOT TO SCALE

APPLICANT:

NANCY J. BOURGAULT

ACTIVITY:

NEW VINYL BULKHEAD

P/N #

0001-09-513-A

LOCATION:

5916 CHANNEL STREET,
CHERRY GROVE

COUNTY:

HORRY

DATE:

MARCH 26, 2009

ADJACENT PROPERTY OWNERS:

AUBREY M. POSTON, SR. &
DORIS POSTON

JANET G. GRISTE