



DHEC PROPOSED PLAN
FIGURE 8
ALTERNATIVE GW8:
BARRIERS
CONCEPTUAL

FORMER
HITACHI ELECTRONIC
DEVICES (USA) FACILITY
575 Mauldin Road, Greenville, SC

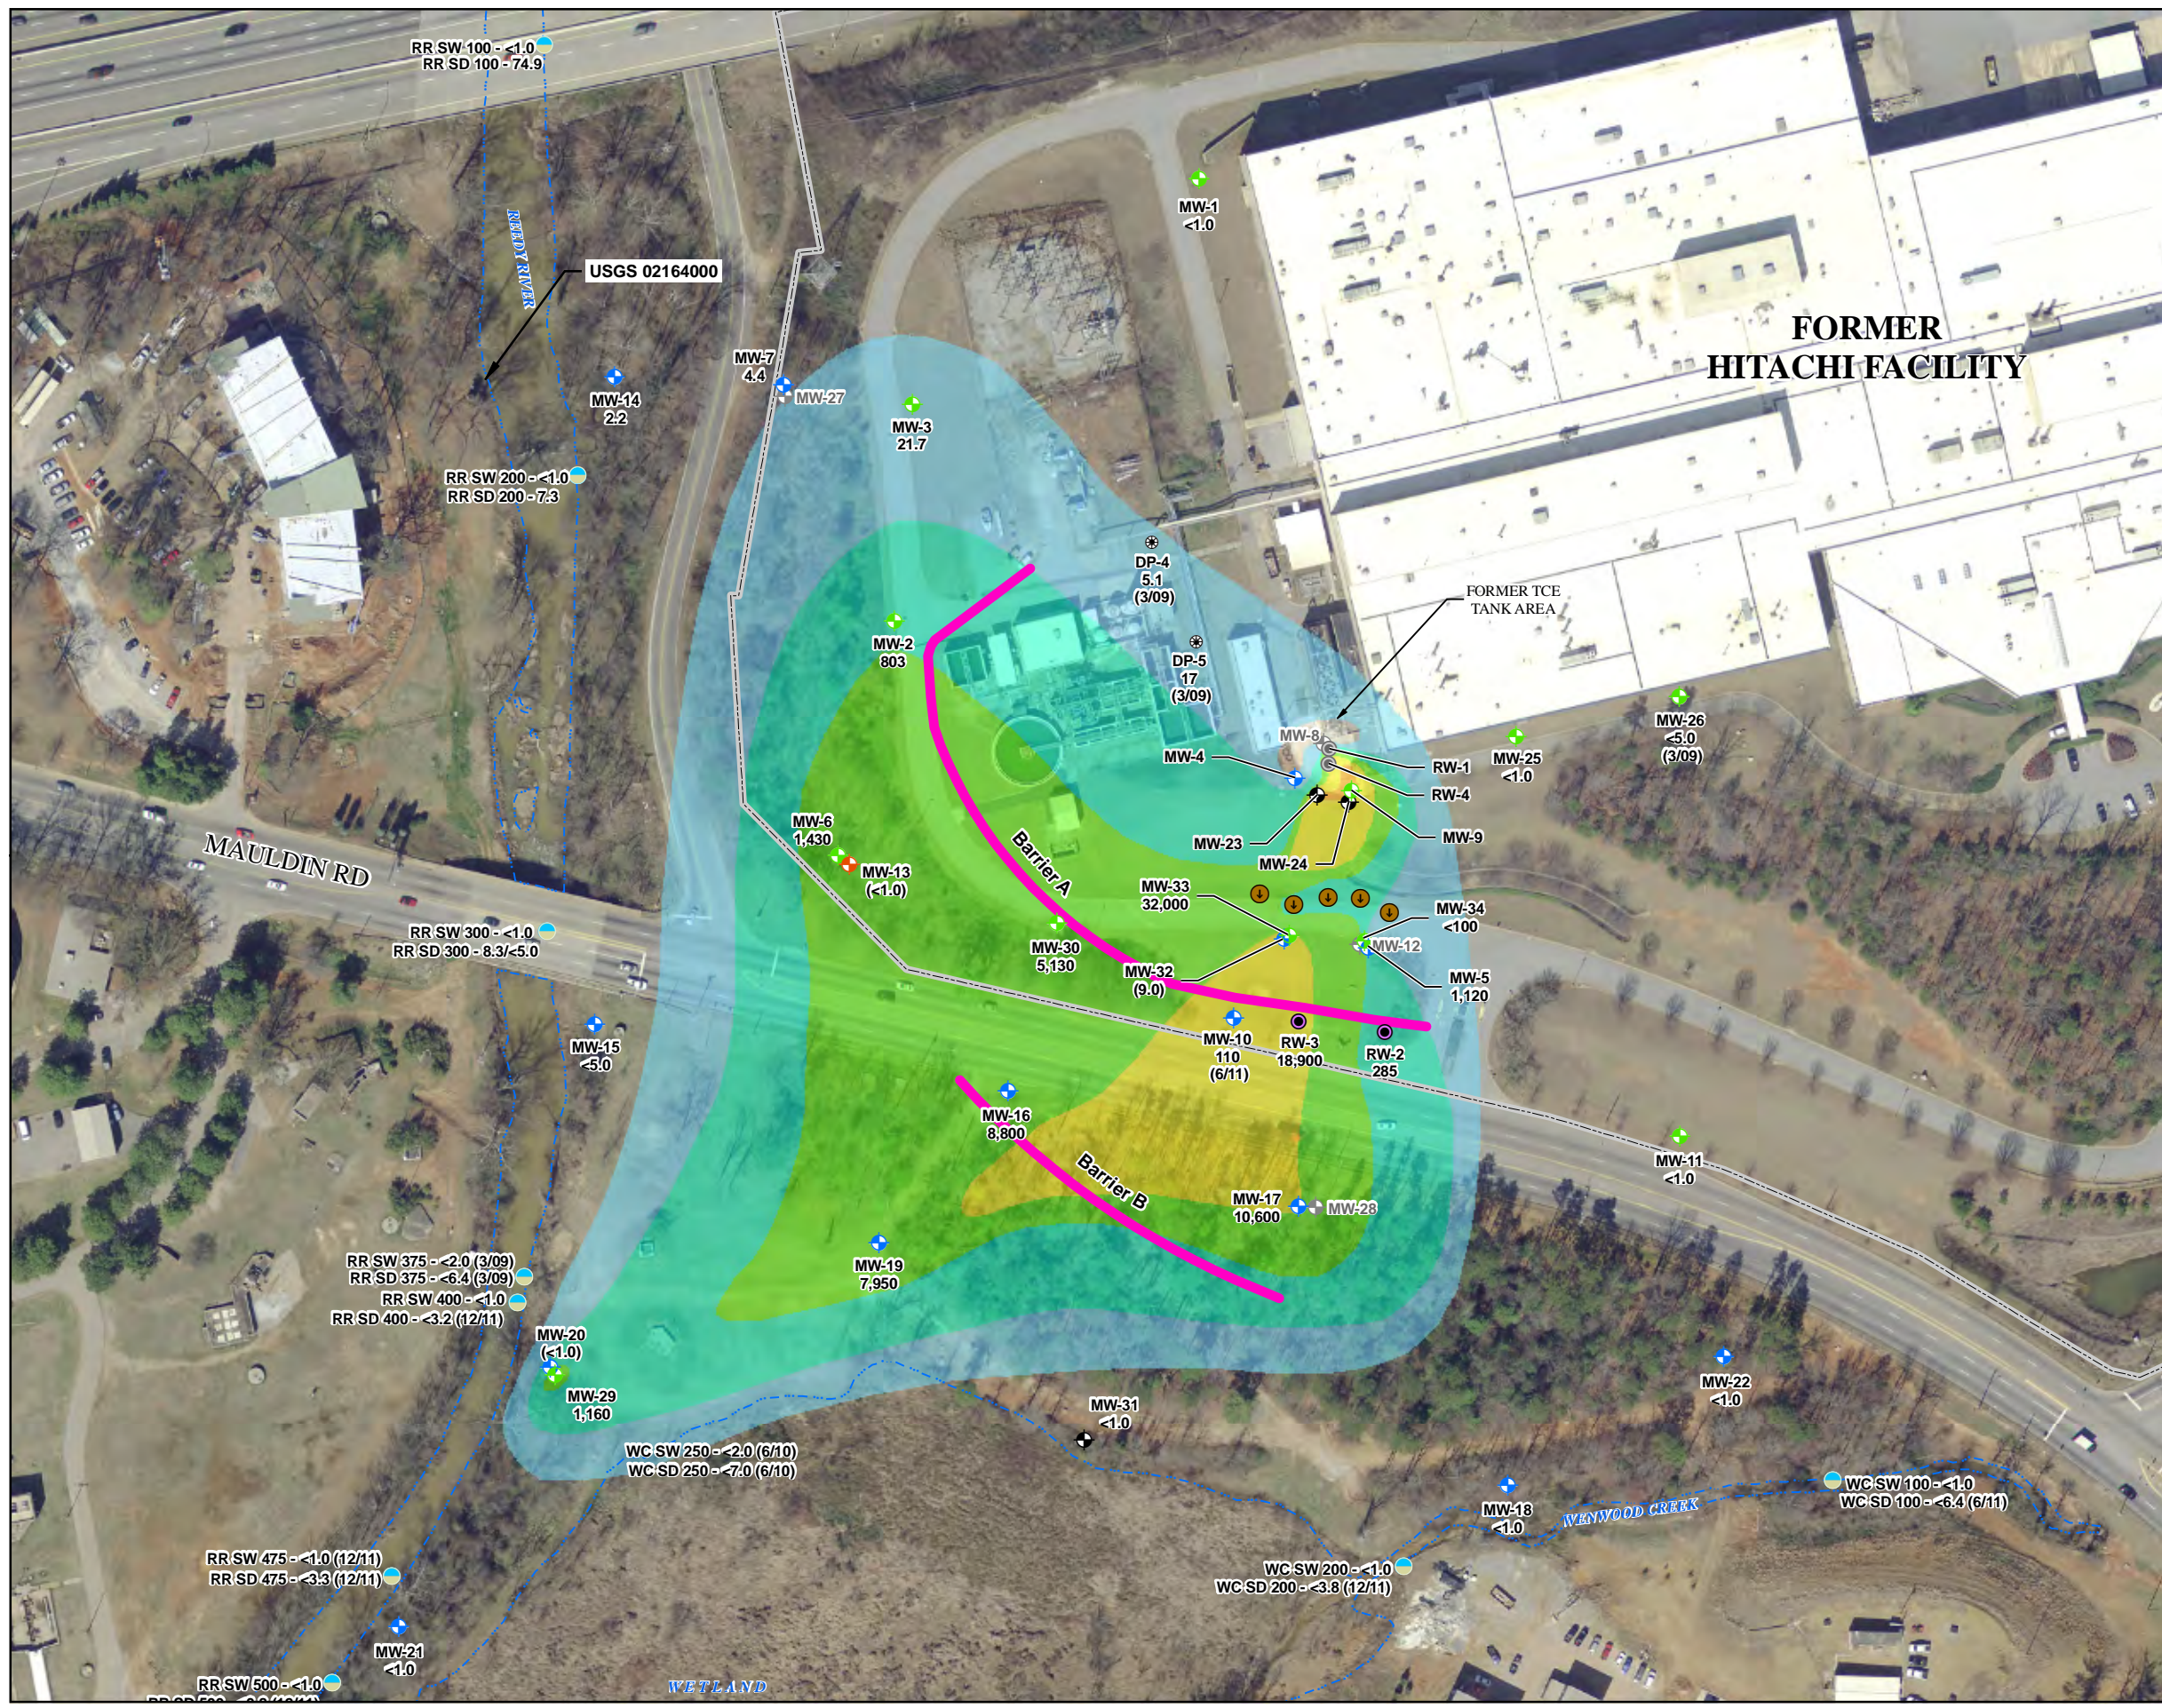

- ZERO VALENT IRON INJECTION WELL
 - FORMER HEATER VACUUM WELL
 - ◆ REFUSAL MONITORING WELL
 - ◆ UPPER BEDROCK MONITORING WELL
 - ◆ LOWER BEDROCK MONITORING WELL
 - ◆ SAPROLITE/UPPER BEDROCK MONITORING WELL
 - RECOVERY WELL
 - INACTIVE RECOVERY WELL
 - SURFACE WATER/SEDIMENT SAMPLE LOCATION
 - DIRECT PUSH LOCATION
 - ABANDONED HEATER VACUUM WELL
 - ◆ ABANDONED WELL
 - ◆ ISCO BARRIER
- 810 CONCENTRATIONS IN ug/L (ug/kg FOR SEDIMENT) SAMPLES COLLECTED IN FEBRUARY AND MARCH 2012 UNLESS OTHERWISE NOTED.
- (< 1.0) NOT USED IN CONTOURING DUE TO SCREENED INTERVAL
- 8.3/-5.0 SAMPLE AND DUPLICATE CONCENTRATION
- STREAM/WETLAND EDGE
 - FACILITY PROPERTY LINE
- TCE CONCENTRATIONS (ug/L)**
- < 5.0
 - 5 - 100
 - 100 - 1,000
 - 1,000 - 10,000
 - 10,000 - 100,000
 - > 100,000
- Contour lines are extrapolated based on data at the sample locations. These lines are approximate as conditions between locations may vary.

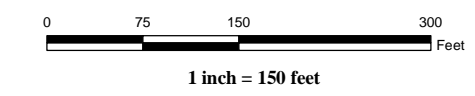

REFERENCE:
GREENVILLE COUNTY, SOUTH CAROLINA,
2008 AERIAL PHOTOGRAPHY.

DRAWN BY: MAL 2/13/2013
CHECKED BY: LAS
APPROVED BY: GYM

