


PIT SUMP/PUMP STATION. RIM DITCHES ROUTE GROUNDWATER AND STORMWATER TO SUMP TO ALLOW SEDIMENT TO SETTLE OUT. USE FLOATING PUMP INTAKE TO DISCHARGE CLEAN WATER

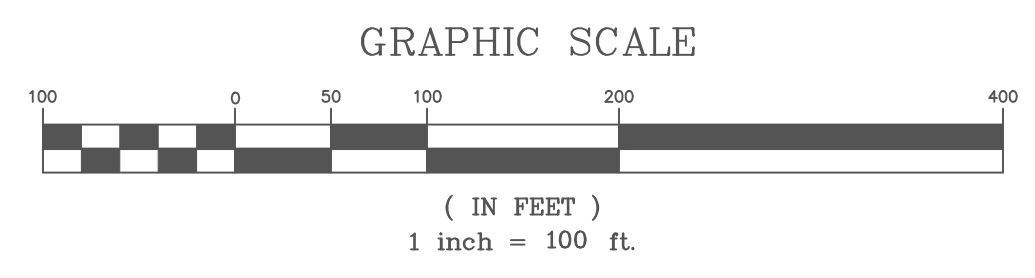




REVISIONS	Date	By
Description		

Kennedy Consulting Services, LLC
 Craig Kennedy, P.G.

 Office: 403 Seaside Court, Lenoir, SC 29072
 Mail: P.O. Box 364, Lenoir, SC 29063
 Tel: 803.399.1133 • Cell 803.960.2562 • craigkennedy_kcs@gmail.com

Edge Road Mine
 Prepared for
 Solutions, LLC
 Dogwood Neck Township, Horry County, South Carolina

Project No.: KCS 21-147
 DATE: 03-29-21
 Approved by: RCK
 Drawn by: B.C.
 Scale: 1"=100'

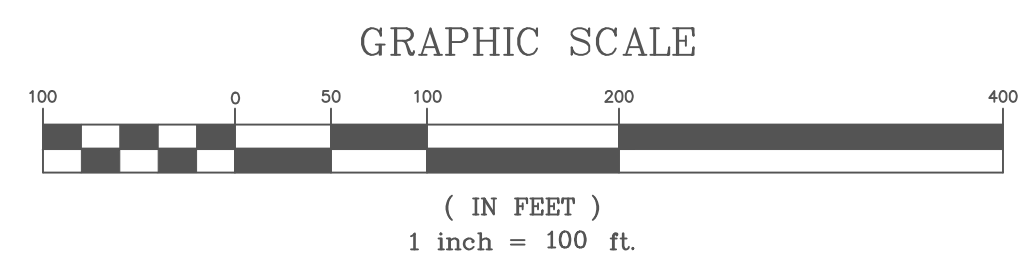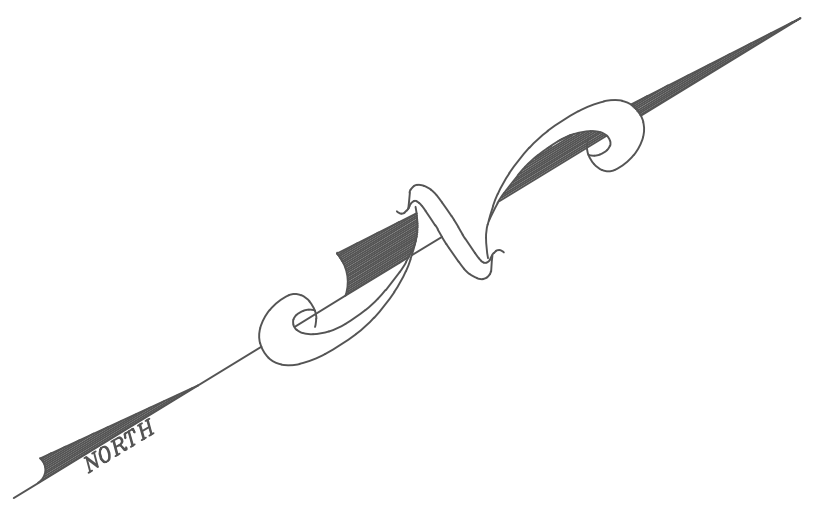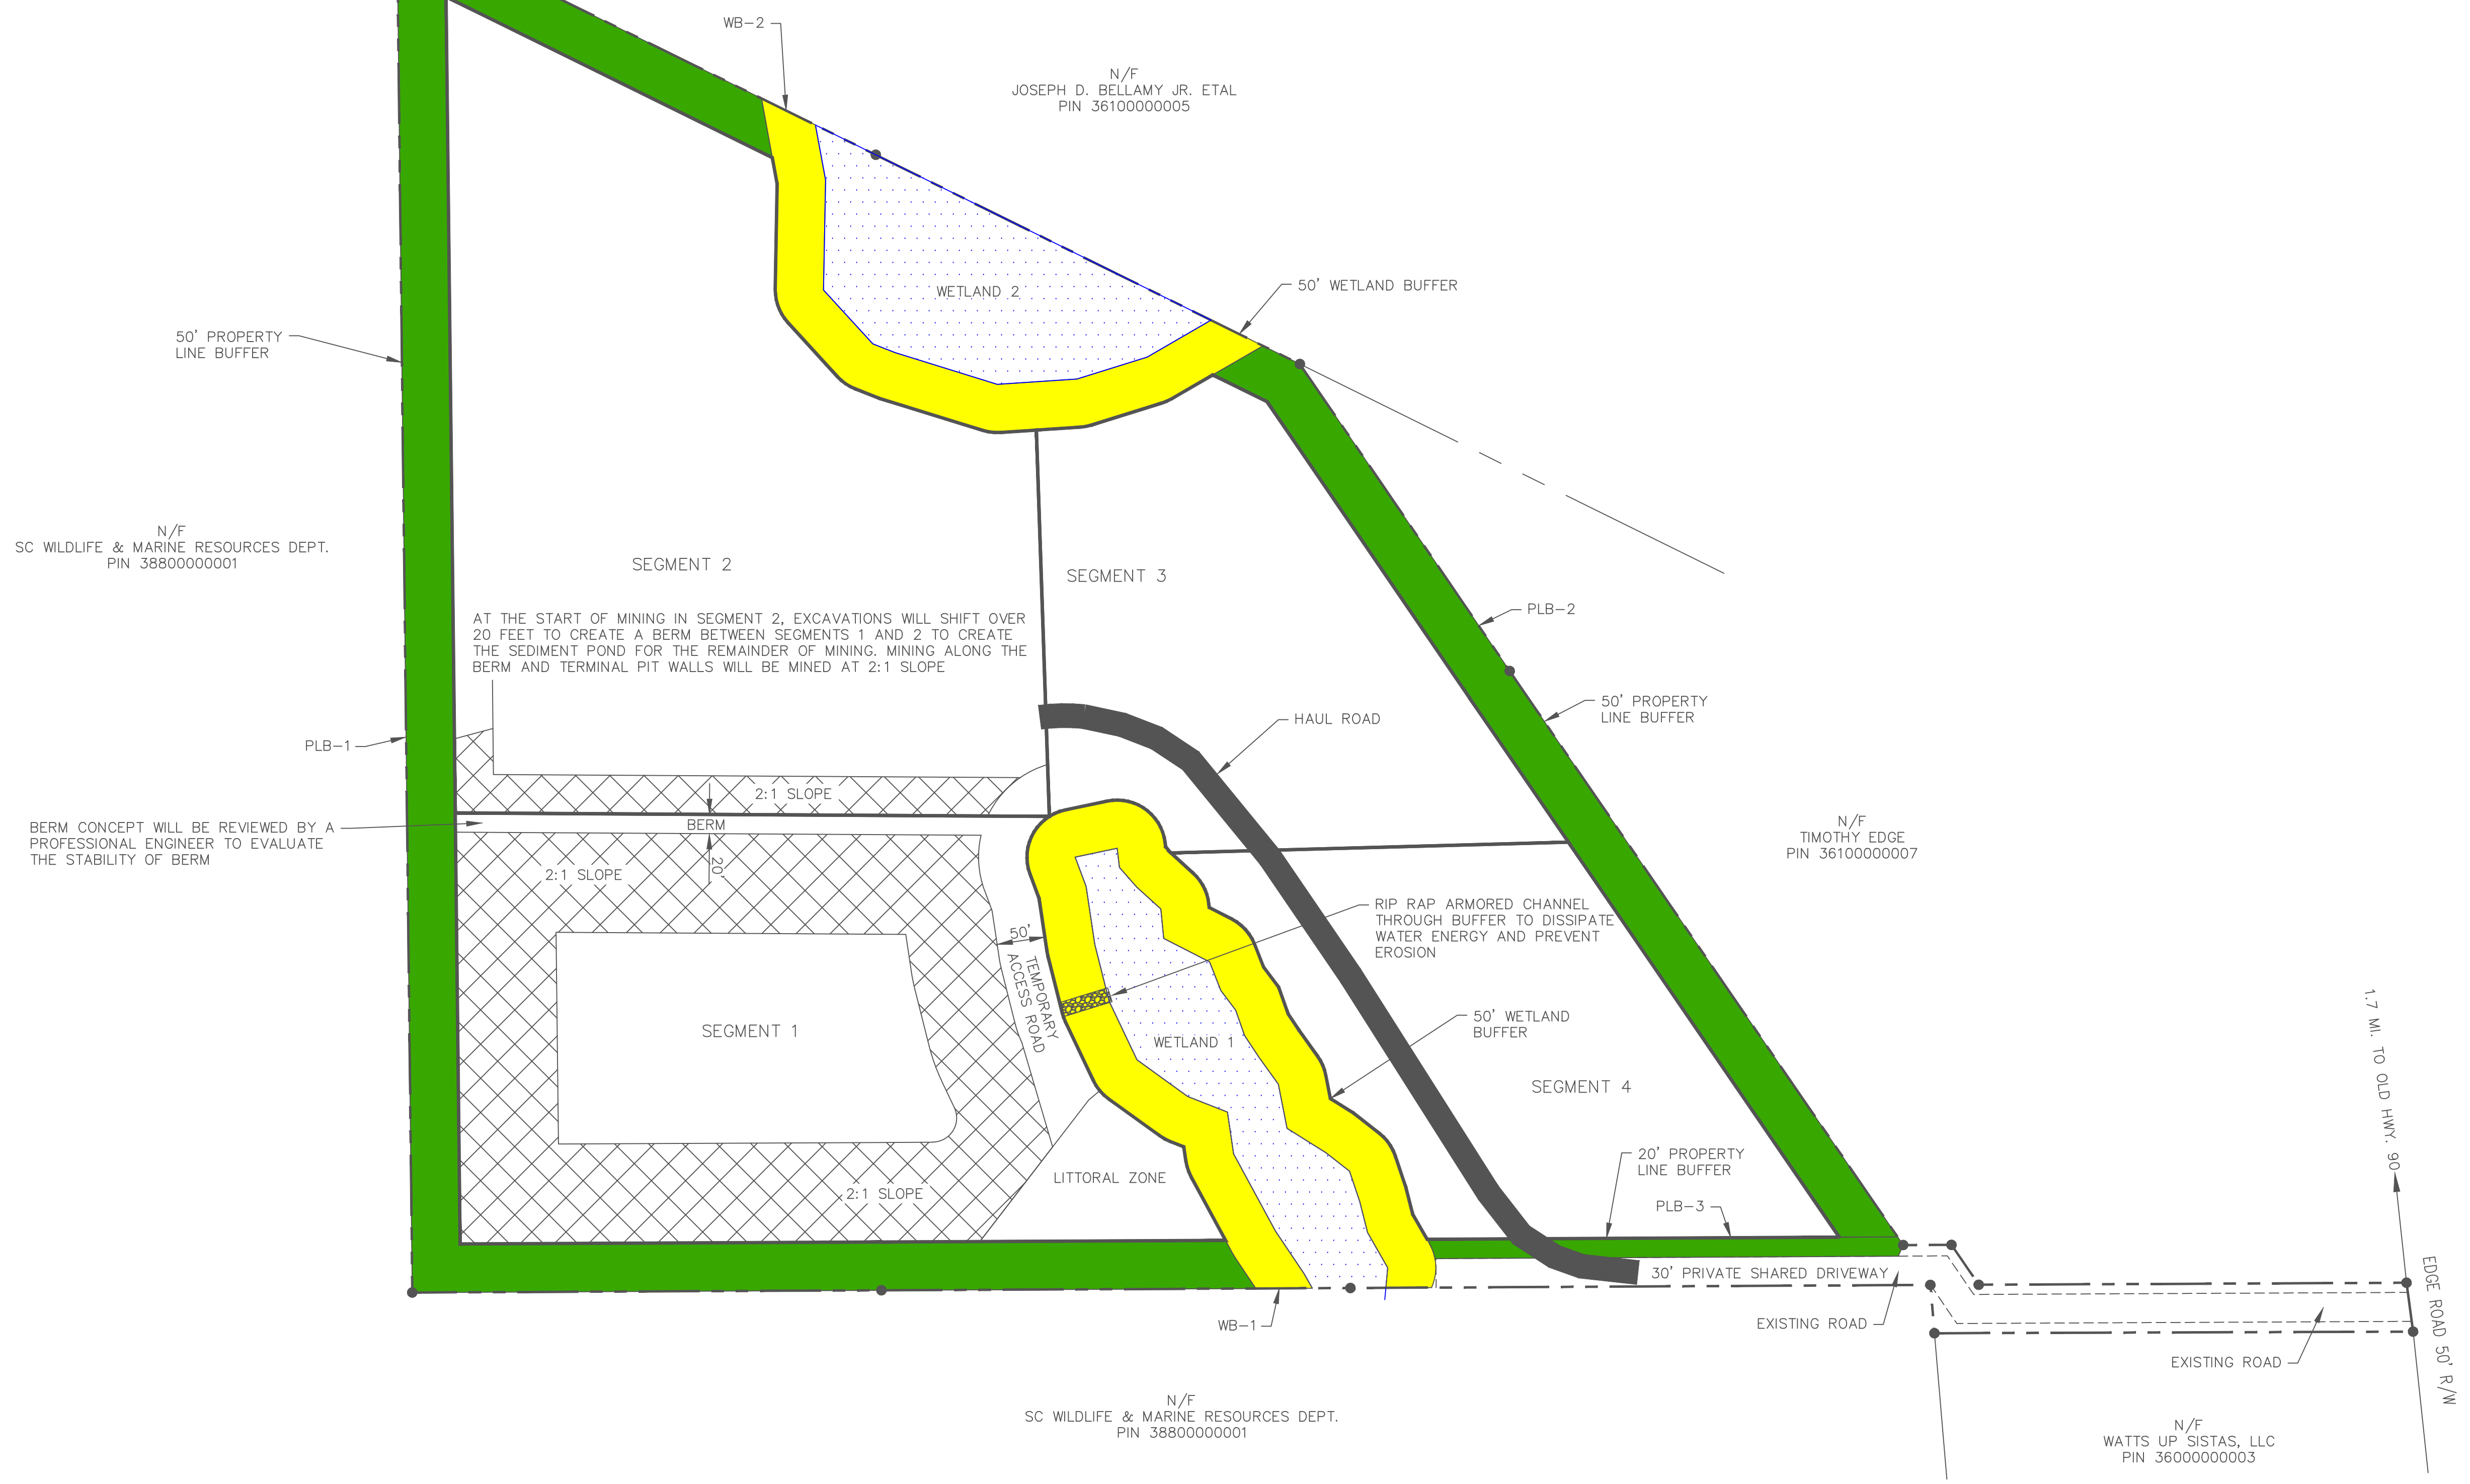


REVISIONS	Date	By
Description		

Kennedy Consulting Services, LLC
 Craig Kennedy, P.G.
KCS
 Office: 403 Seaside Court, Lexington, SC 29073
 Mail: P.O. Box 364, Irmo, SC 29063
 Tel: 803.399.1133 • Cell: 803.960.2562 • craig@kennedy-kcs@gmail.com

Edge Road Mine - Sediment Pond
 Prepared for
 Solutions, LLC
 Dogwood Neck Township, Horry County, South Carolina

Project No.: KCS 21-147
 DATE: 03-29-21
 Approved by: RCK
 Drawn by: B.C.
 Scale: 1"=100'

Sheet No.
2
 of
4

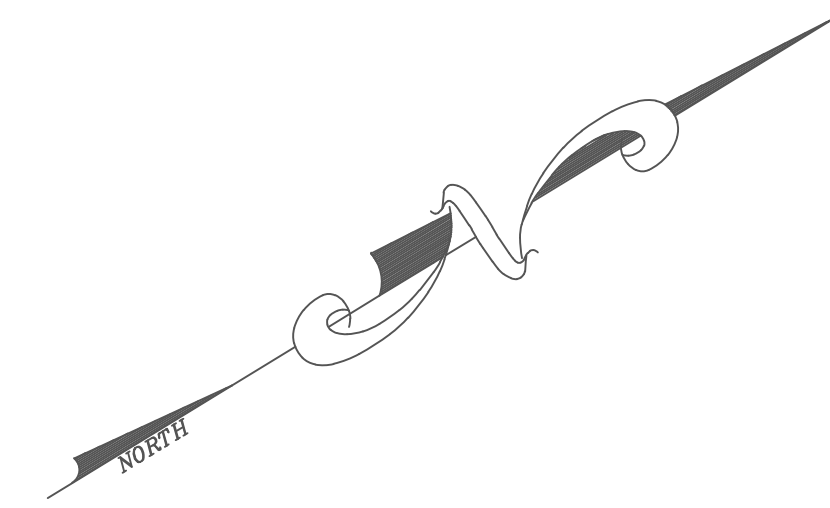


REVISIONS	Date	By
Description		


Kennedy Consulting Services, LLC
 Craig Kennedy, P.G.
KCS
 Office: 403 Seaside Court, Lexington, SC 29073 • Tel: 803.399.1133
 Mail: P.O. Box 364, Irmo, SC 29063 • Cell: 803.960.2562 • craigkennedy.kcs@gmail.com

Edge Road Mine Reclamation Map
 Prepared for Soiltions, LLC
 Dogwood Neck Township, Horry County, South Carolina

Project No.: KCS 21-147
 DATE: 03-29-21
 Approved by: RCK
 Drawn by: B.C.
 Scale: 1"=100'


Sheet No. 3 of 4

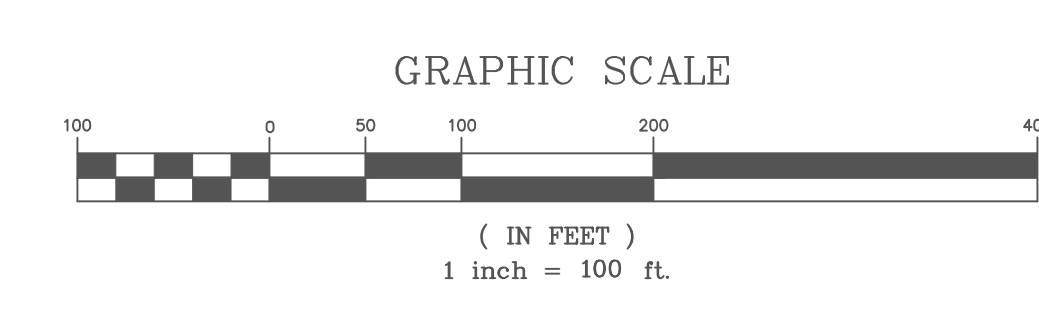

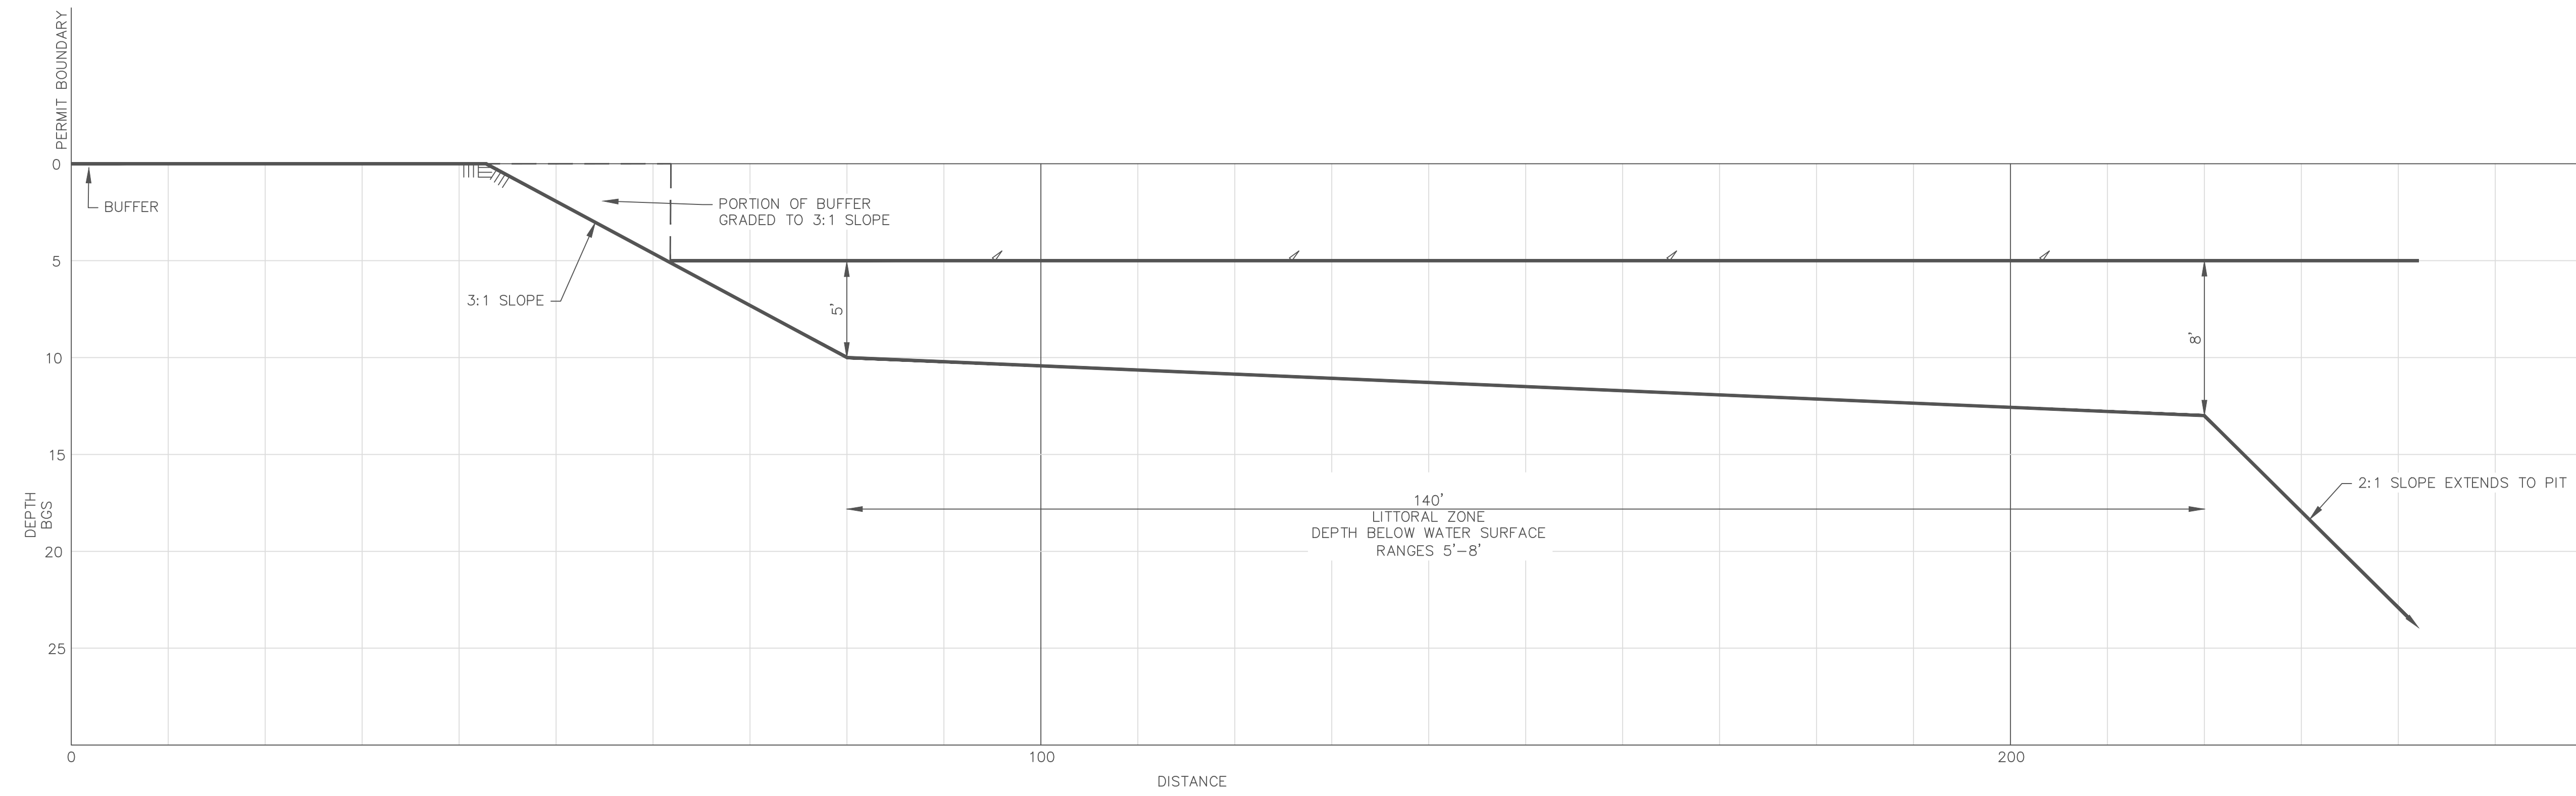

SECTION A--A'

SCALE:
 HOR. 1" = 10'
 VERT. 1" = 5'

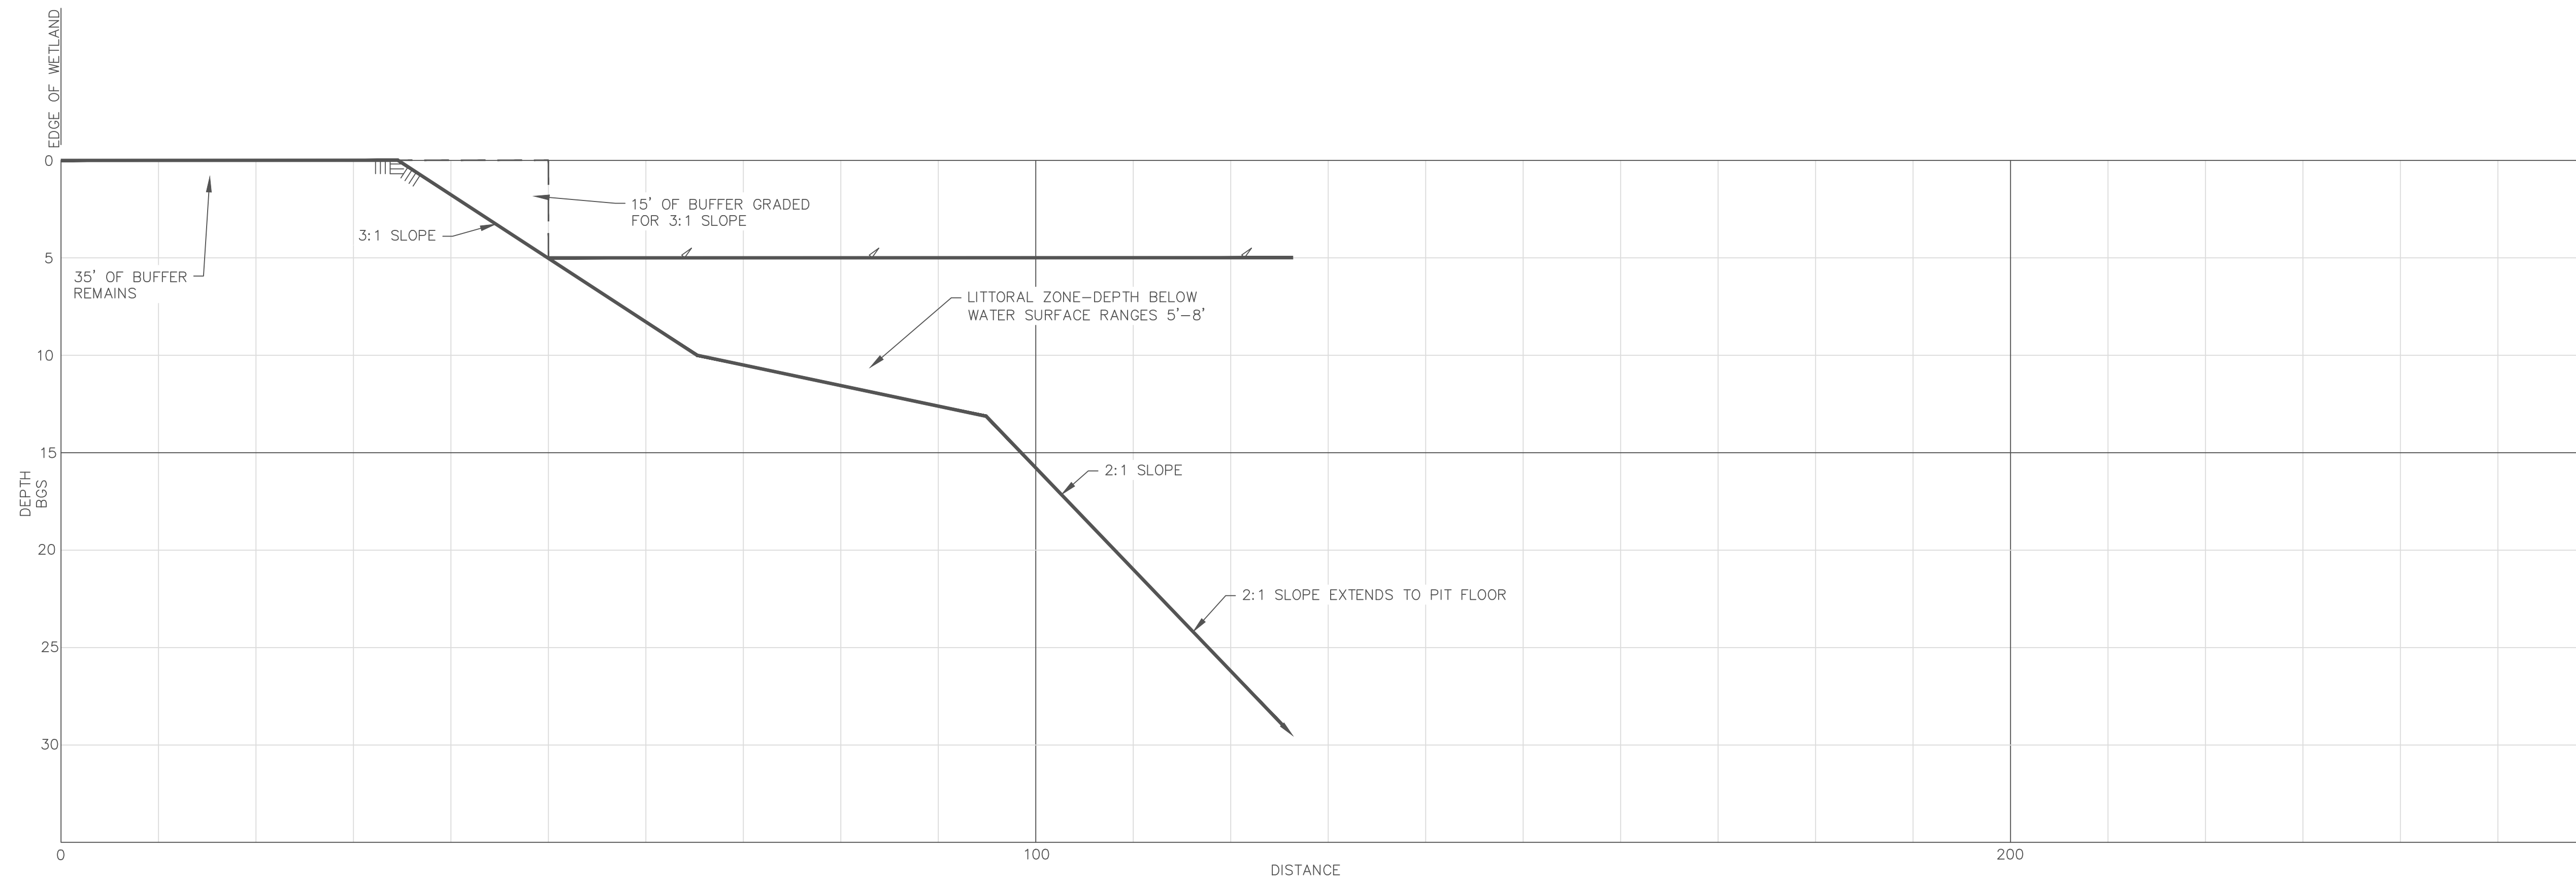

SECTION B--B'

SCALE:
 HOR. 1" = 10'
 VERT. 1" = 5'

REVISIONS

Date	By

Kennedy Consulting Services, LLC
 Craig Kennedy, P.G.
KCS
 Office: 403 Seaside Court, Lexington, SC 29073 • Cell: 803-960-2562 • Mail: P.O. Box 364, Irmo, SC 29063
 Tel: 803-399-1133 • Email: craigkennedy.KCS@gmail.com

Edge Road Mine
CROSS SECTIONS
 Prepared for
Solutions, LLC
 Dogwood Neck Township, Horry County, South Carolina

Project No.: KCS 21-147
DATE: 03-29-21
Approved by: RCK
Drawn by: B.C.
Scale: AS SHOWN